

GROUND FLOOR PLAN
SCALE 1:200
0 100 200 300

DIAL REGIONAL SPORTS COMPLEX DEVELOPMENT

CENTRAL COAST COUNCIL

REVISION

Revised Date Description


Issue No

150105

A1200/A1

ARTAS ARCHITECTS

© COPYRIGHT IN THE DRAWINGS AND THE DESIGN ARE THE PROPERTY OF ARTAS ARCHITECTS AND NO PART MAY BE REPRODUCED OR TRANSMITTED IN ANY FORM OR BY ANY MEANS WITHOUT THE WRITTEN PERMISSION OF ARTAS ARCHITECTS. (AS/NZS 1500:2010)

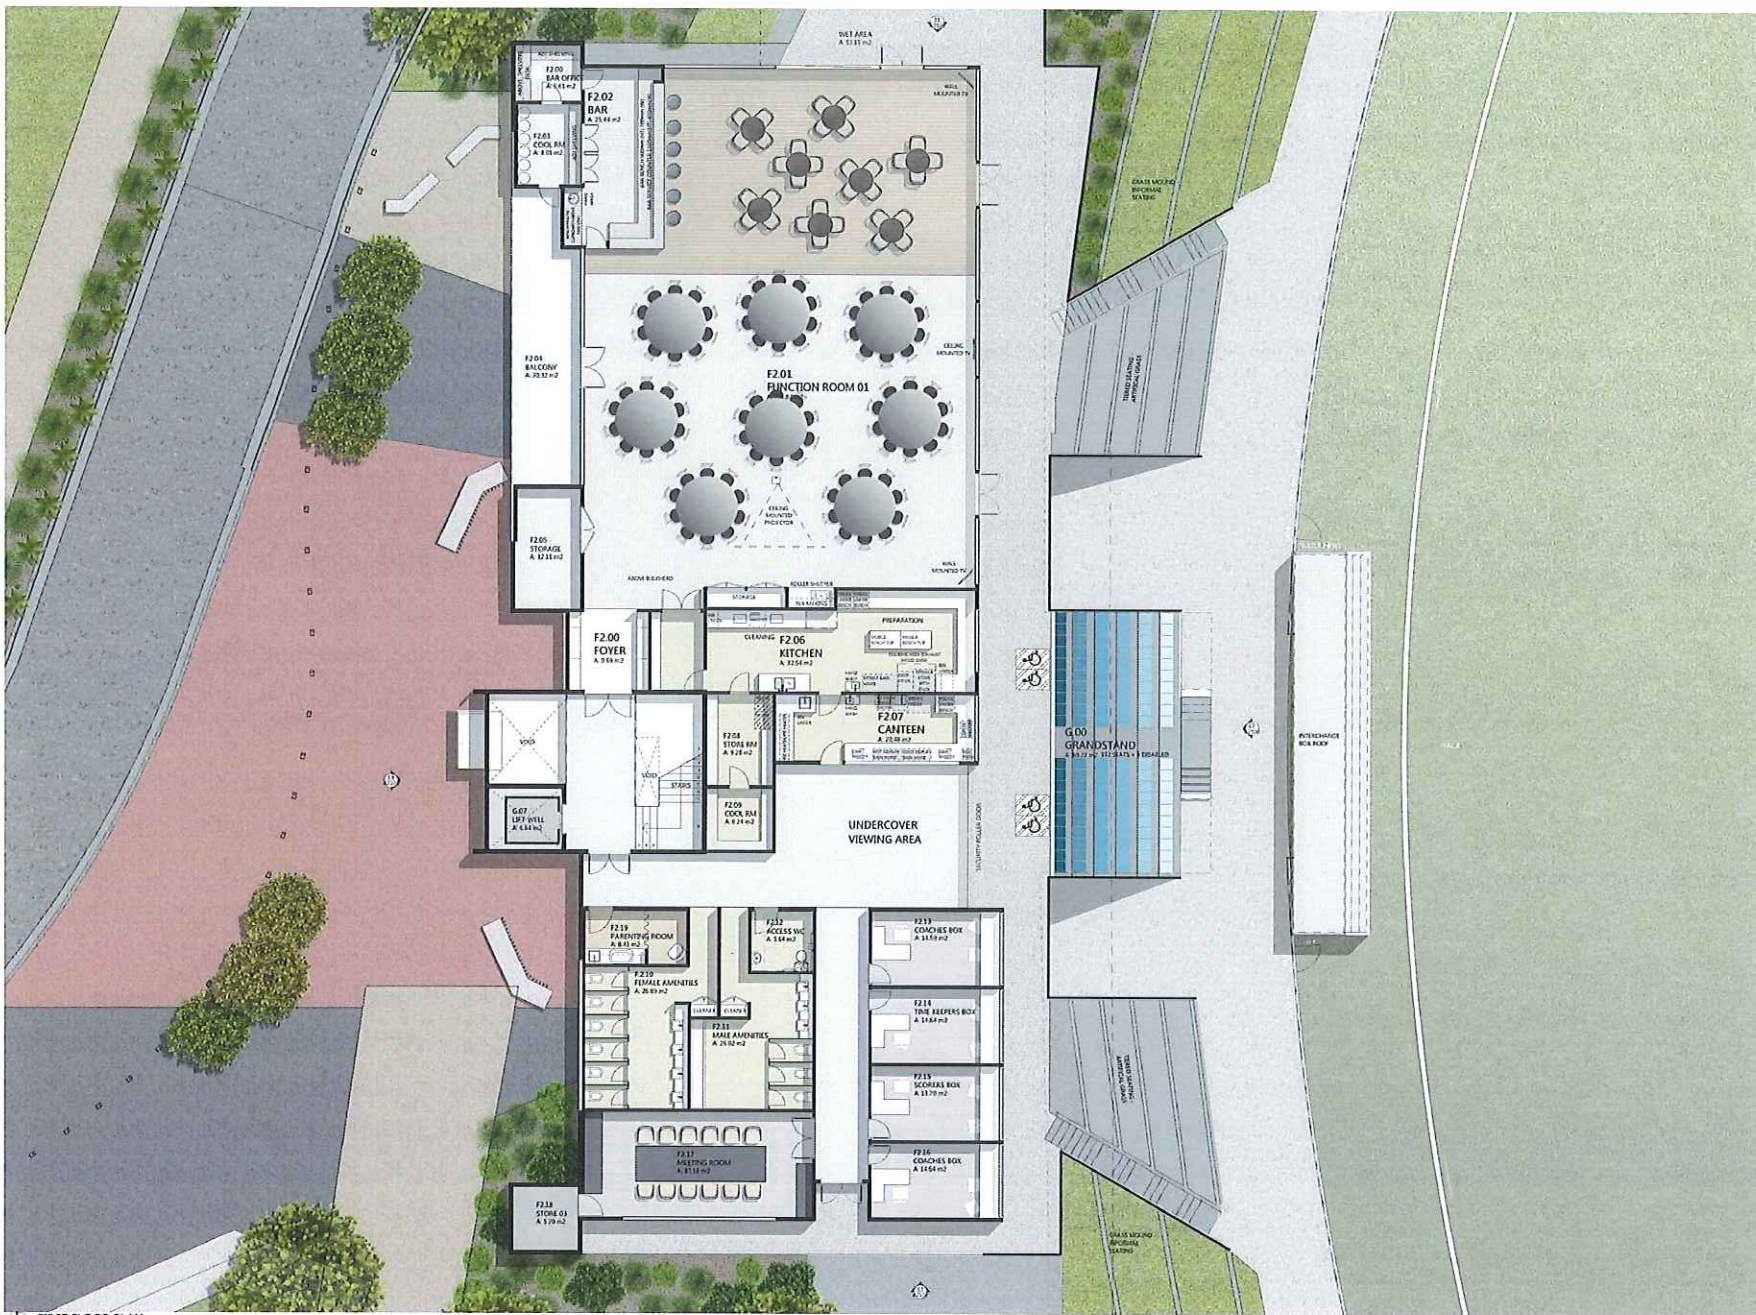

FIRST FLOOR PLAN
SCALE 1:200

DIAL REGIONAL SPORTS COMPLEX DEVELOPMENT

CENTRAL COAST COUNCIL

REVISION	
No.	Description
1	ISSUED FOR THE DEVELOPER'S REFERENCE

Project No. 150105

Sheet No. A1201/A1

ARTAS ARCHITECTS

© COPYRIGHT TO THIS DESIGN AND ITS CONTENTS ARE THE PROPERTY OF ARTAS ARCHITECTS AND MUST NOT BE REPRODUCED OR USED IN ANY MANNER WITHOUT THE WRITTEN PERMISSION OF ARTAS ARCHITECTS. (ENCL 100 - A1 LANDSCAPE)