## CENTRAL COAST COUNCIL COASTAL PATHWAY PENGUIN TO SULPHUR CREEK PROJECT NO: CP2021-001 - CONSTRUCTION DOCUMENTATION

# Penguin Carmantow

LOCALITY PLAN N.T.S

#### NOTES:

- PRIOR TO ANY DEMOLITION, EXCAVATION OR CONSTRUCTION ON THE SITE. A DIAL BEFORE YOU DIG MUST BE PERFORMED AND THE RELEVANT AUTHORITY(S) SHOULD BE CONTACTED FOR POSSIBLE LOCATION OF FURTHER UNDERGROUND SERVICE AND DETAILED LOCATION OF ALL SERVICES. THE CONTRACTOR SHALL VERIFY THE LOCATION OF ALL SERVICES AND CONNECTION SOON AS PRACTICAL.
- 2. DRAWINGS ARE AS FOLLOWS:

PROJECT No.	SHEET No.	SHEET TITLE
41828	00	LOCALITY PLAN AND GENERAL NOTES
41828	01	GENERAL NOTES CONTINUED
41828	04	SITE PLAN, SHEET 1 OF 3
41828	05	SITE PLAN, SHEET 2 OF 3
41828	06	SITE PLAN, SHEET 3 OF 3
41828	10	PART PLAN - CH000 - CH190
41828	11	PART PLAN - CH190 - CH550
41828	12	PART PLAN - CH550 - CH900
41828	13	PART PLAN - CH900 - CH1200
41828	14	PART PLAN - CH1200 - CH1550
41828	15	PART PLAN - CH1550 - CH1830
41828	16	PART PLAN - SURF LIFE SAVING CLUB SURROUND
41828	17	PART PLAN - CH2000 - CH2350
41828	18	PART PLAN - CH2350 - CH2700
41828	19	PART PLAN - CH2700 - CH3050
41828	20	PART PLAN - CH3050 - CH3400
41828	21	PART PLAN - CH3400 - CH3750
41828	22	PART PLAN - CH3750 - CH4100
41828	23	PART PLAN - CH4100 - CH4450
41828	24	PART PLAN - CH4450 - CH4828.730
41828	25	PART PLAN - CH4829 - CH5150
41828	26	PART PLAN - CH5150 - CH5350
41828	27	PART PLAN - CH5350 - CH5594
41828	40	DETAIL PLANS, SHEET 1 OF 5
41828	41	DETAIL PLANS, SHEET 2 OF 5
41828	42	DETAIL PLANS, SHEET 3 OF 5
41828	43	DETAIL PLANS, SHEET 4 OF 5
41828	44	DETAIL PLANS, SHEET 5 OF 5
41828	50	STANDARD DETAILS & SECTIONS
41828	51	SECTIONS, SHEET 1 OF 7
41828	52	SECTIONS, SHEET 2 OF 7
41828	53	SECTIONS, SHEET 3 OF 7
41828	54	SECTIONS, SHEET 4 OF 7
41828	55	SECTIONS, SHEET 5 OF 7
41828	56	SECTIONS, SHEET 6 OF 7
41828	57	SECTIONS, SHEET 7 OF 7

					DRAWING STATUS:
					CONSTRUCTION
	****				00110111011
В	ADDED MISSING LEVELS TO LONGITUDINAL SECTIONS	MM	03.11.2021	CW	COORDINATE DATUM:
					DLAMAD (COALED MOAGA)

SURVEYOR	GEOCIVIL
PDA	41828
DRAWN	CHECKED
MM	CW
DATE	•
03/07/2021	

CENTRAL COAST COUNCIL
COASTAL PATHWAY PENGUIN TO SULPHUR CREEK
CONSTRUCTION DOCUMENTATION
LOCALITY PLAN AND GENERAL NOTES



AS SHOWN A3

41828 - 00B

#### NOTES (CONTINUED):


THE FOLLOWING LGAT STANDARD DRAWINGS ARE TO BE READ IN CONJUNCTION WITH THIS SET OF DRAWINGS


-	TSD-R02.v2	RURAL ROADS SEALED
-	TSD-R03.v2	RURAL ROADS TYPICAL PROPERTY ACCESS
-	TSD-R04.v2	RURAL ROADS TYPICAL DRIVEWAY PROFILE
-	TSD-R06.v2	URBAN ROADS TYPICAL SECTION AND PAVEMENT WIDTHS

- TSD-R09.v2 URBAN ROADS DRIVEWAYS TSD-R11 v2 URBAN ROADS FOOTPATHS
- TSD-R12.v2 SUB SOIL DRAINS CONSTRUCTION DETAILS TRAFFIC ISLANDS TSD-R20.v2
- ROAD HUMPS, THRESHOLDS AND ROUNDABOUTS TSD-R21 v2 TSD-R22 v2 BUS BAYS
- TSD-R23.v2 SIGNS
- TSD-R24.v2 LINE MARKING PARKING CONTROL AND SIGNAGE TSD-R31 v2 BARRIERS/GUARDS RAIL RIGID BOLLARDS
- BARRIERS/GUARDS RAIL LOCKABLE BOLLARDS TSD-R32.v2 PEDESTRIAN FENCES TSD-R35.v2
- THE CONTRACTOR IS TO ENGAGE AN APPROVED SURVEYOR FOR ONSITE SETOUT. SETOUT DETAILS CAN BE PROVIDED TO THE SURVEYOR BY THE SUPERINTENDENT. A MINIMUM OF 7 DAYS NOTICE IS REQUIRED FOR SETOUT INFORMATION FROM THE SUPERINTENDENT.
- HOLD POINTS: 5.
  - REFER TO TABLE SHOWN IN SECTION 2.14 HOLD POINTS, OF THE REQUEST FOR TENDER DOCUMENTATION PROVIDED.
- ALL DIMENSIONS SHOWN SHALL BE VERIFIED ON SITE.
- DURING CONSTRUCTION STRUCTURES SHALL BE MAINTAINED AND NO PART SHALL BE OVER STRESSED.
- THE WORKS SHALL BE CONSTRUCTED IN ACCORDANCE WITH THE CURRENT VERSIONS OF THE LGAT (IPWEA) STANDARD DRAWINGS AND THE DEPARTMENT OF STATE GROWTH (DSG) STANDARD SPECIFICATIONS UNLESS SPECIFIED OTHERWISE. THE DSG STANDARD SPECIFICATIONS ARE LISTED ON THE DSG WEBSITE. IF THERE IS CONFLICT BETWEEN THE LGAT (IPWEA) STANDARD DRAWINGS AND THE DSG SPECIFICATIONS, THEN CLARIFICATION IS TO BE SOUGHT FROM THE SUPERINTENDENT PRIOR TO UNDERTAKING WORKS.
- ALL DIMENSIONS WHICH TIE INTO OR OTHERWISE RELATE TO EXISTING STRUCTURES SHALL BE VERIFIED ON SITE PRIOR TO START OF CONSTRUCTION.
- CHECK LOCATION AND LEVEL OF SERVICES PRIOR TO COMMENCING CONSTRUCTION
- REINSTATE ALL DISTURBED SURFACES TO ORIGINAL CONDITION BEFORE PROJECT CONDITION.
- AS BUILT DETAILS ARE TO BE DETAILED ON THE DRAWING AND RETURNED TO THE DESIGN OFFICE THROUGH THE SUPERVISOR.
- 13. THE CONTRACTOR SHALL PREPARE AND PROVIDE THE COUNCIL WITH A SEDIMENT AND EROSION CONTROL PLAN FOR THE WORKS. NO WORK SHALL COMMENCE UNTIL THIS PLAN HAS BEEN APPROVED BY THE COUNCIL.
- ALL ASPHALT SEAL SHALL BE PLACED IN ACCORDANCE WITH DIER SPECIFICATION R55 - ASPHALT PLACEMENT OCTOBER 2009.
- ALL LINE MARKING IS TO BE INSTALLED BY A DIER APPROVED CONTRACTOR, TO DIER SPECIFICATIONS. WATER BASED DURABLE
- 16. TRAFFIC ISLAND INFILL IS TO BE FINISHED WITH "STREET BOND" COLOUR TO BE

SANDSTONE COLOURED STAMPED 210mm X 180mm STRETCHER BOND PATTERN.


- SUPPLY, SPREAD, TRIM AND COMPACTION OF BASE GRAVEL MATERIALS AS PER 17 DIER/LGAT SPECIFICATION TO THE DESIGN DEPTHS AND LEVELS.
- FILL MATERIAL TO BE PLACED IN 200mm MAXIMUM LAYERS AND COMPACTED TO 95% STANDARD COMPACTION.
- EXISTING TREES TO BE PRESERVED UNO. SEEK DIRECTION FROM PRINCIPAL/SUPERINTENDENT WITH REGARD TO TREATMENT AND ANY PROPOSED TREE REMOVAL.
- FENCING SCHEDULE IS AS FOLLOWS.
  - FENCE TYPE 'CM' REFER LGAT STANDARD DRAWINGS FOR DETAILS, REFER BILL OF QUANTITIES AND DRAWINGS FOR LOCATIONS. NOTE: FENCE TYPE 'WRT' TO BE USED WHEN OFFSET/CLEARANCE FROM SHARED PATH IS LESS THAN 0.5m
  - FENCE TYPE 'PEN' PENGUIN FENCE REFER TO DETAIL BELOW FOR DETAILS. REFER BILL OF QUANTITIES AND DRAWINGS FOR LOCATIONS.

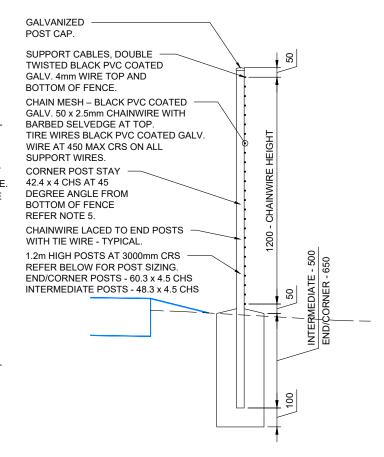

 

41828

CW

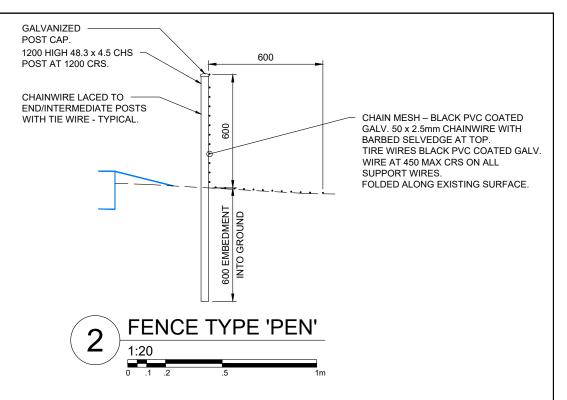

#### FENCE TYPE 'CM' & 'PEN' NOTES:


- 1. CIRCULAR HOLLOW SECTIONS (CHS) TO BE GRADED C250 TO AS1163 UNLESS INDICATED OTHERWISE
- CONCRETE GRADE SHALL BE N32/20.
- 3. GALVANIZED CHAINWIRE SHALL CONFORM TO AS2423, WITH MESH SIZE OF 50mm AND 2.5mm DIAMETER WIRE, AND COATED WITH BLACK PVC.
- SELVEDGES: BARBED SELVEDGES SHALL BE USED AT TOP EXCEPT ON GATES AND FENCES WHERE A TOP RAIL IS SPECIFIED, WHERE KNUCKLED SELVEDGES ARE USED TOP AND BOTTOM
- 5. CORNER POSTS TO BE ADOPTED WHERE THE CHANGE IN ANGLE IN HORIZONTAL ALIGNMENT EXCEEDS 20 DEGREES.
- TIE/LACING WIRE SHALL BE 1.57mm BLACK PVC COATED GALVANIZED WIRE UNLESS SPECIFIED OTHERWISE.
- BOLTS, NUTS AND WASHERS TO BE HOT-DIP GALVANIZED TO AS/NZS4680.
- 8. WELDING SHALL BE TO AN/NZS1554.1
- 9. ALL STEELWORK AND FITTINGS SHALL BE HOT-DIP GALVANISED TO AS/NZS4680
- 10. GALVANIZED FENCING WIRE TO AS2423.
- 11. DIMENSIONS ARE IN MILLIMETRES UNLESS NOTED OTHERWISE

#### ASSOCIATED DOCUMENTS:

TASMANIAN-STANDARD-DRAWINGS 'LGAT'

#### REFERENCED DOCUMENTS:

- **AUSTRALIAN STANDARDS:**
- AS1163 STRUCTURAL STEEL HOLLOW SECTIONS
- AS1214 HOT-DIP GALVANIZED COATINGS ON THREADED FASTNERS (ISO METRIC COARSE THREAD SERIES).
- AS/N7S1554 1 WELDING OF STEEL STRUCTURES
- AS1725 GALVANISED RAIL-LESS CHAINWIRE SECURITY FENCES
- AS2423 GALVANISED WIRE FENCING PRODUCTS.
- AS/NZS3679.1 HOT-ROLLED STRUCTURAL STEEL BARS AND SECTIONS.
- AS/NZS4680 HOT-DIP GALVANIZED (ZINC COATINGS AND FABRICATED FERROUS ARTICLES

 

PDA MM 03/07/2021


CENTRAL COAST COUNCIL COASTAL PATHWAY PENGUIN TO SULPHUR CREEK CONSTRUCTION DOCUMENTATION **GENERAL NOTES CONTINUED** 



PHONE: +61 03 6431 4400

FMAIL: pda.bne

AS SHOWN A3 JOB NUMBER 41828 - 01B

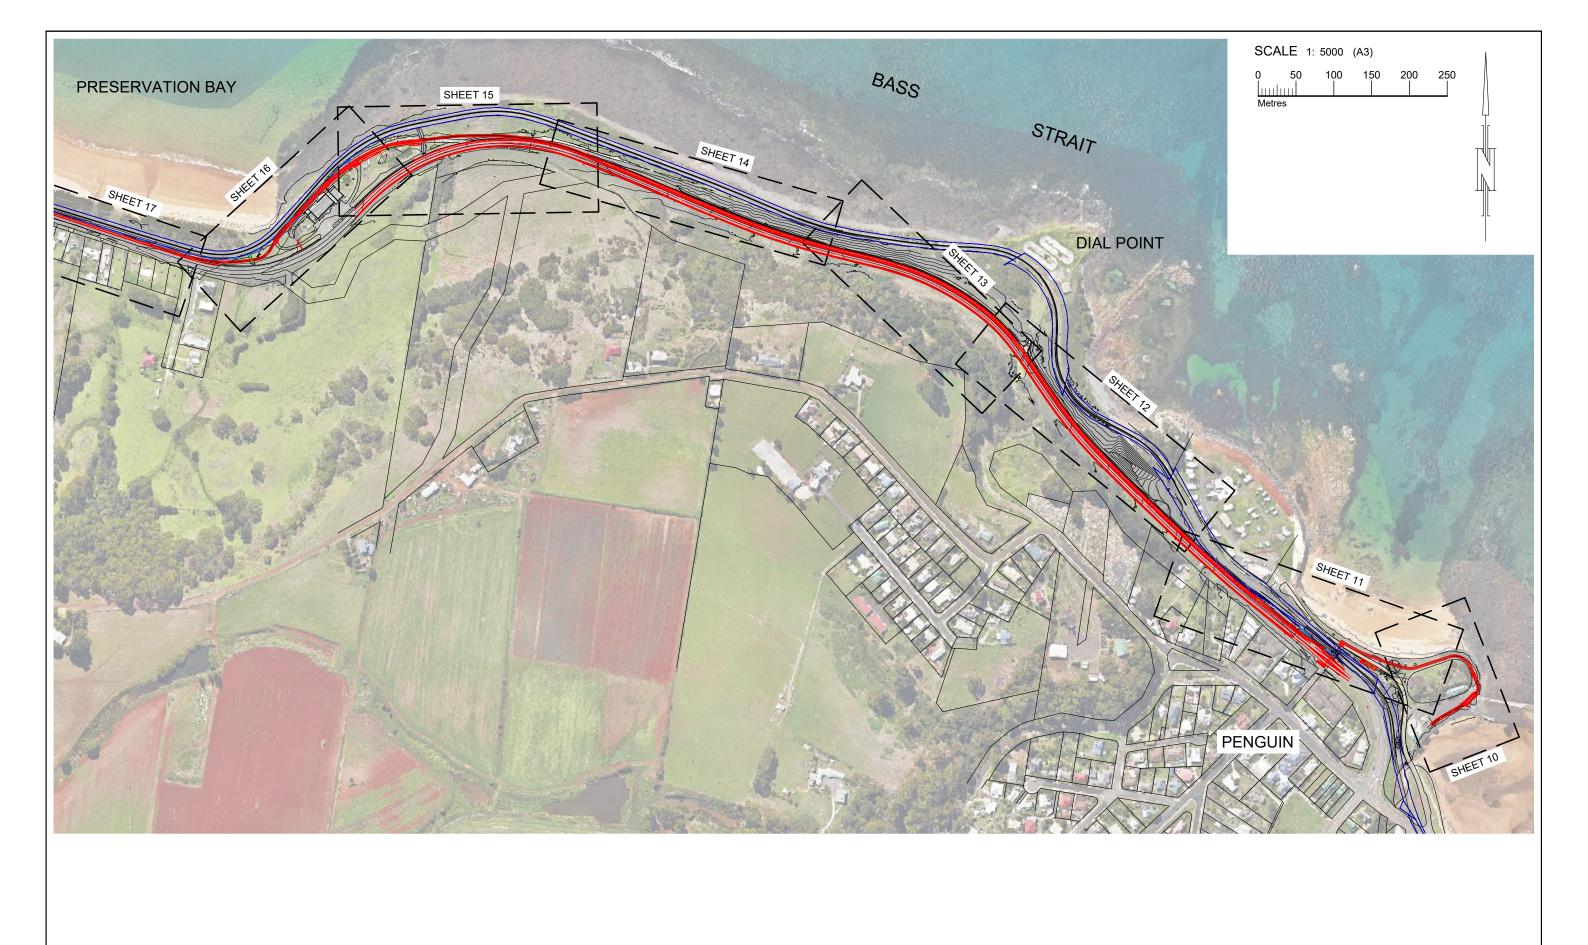

					DR
					11
					ן ני
В	ADDED MISSING LEVELS TO LONGITUDINAL SECTIONS	MM	03.11.2021	CW	_ cc
А	ISSUED FOR CONSTRUCTION	MM	22.10.2021	CW	] [[
REV	AMENDMENTS	DRAWN	DATE	APPR	∟

CONSTRUCTION PLANAR (SCALED MGA94)

SURVEYOR PDA	GEOCIVIL 41828		
DRAWN MM	CHECKED		
DATE 03/07/2021			

CENTRAL COAST COUNCIL COASTAL PATHWAY PENGUIN TO SULPHUR CREEK CONSTRUCTION DOCUMENTATION SITE PLAN, SHEET 1 OF 3

1	<b>PDA</b> Surveyors	Incorporating WALTER SURVEYS
	Surveying, Engineering & P	lanning

	6 Queen Street Burnie, Tasmania, 7320	SCALE	PAPER
	www.pda.com.au Also at: Launceston, Devonport,	AS SHOWN	A3
3	Hobart & Kingston	JOB NUMBER	DRAWING
)	PHONE: +61 03 6431 4400 FAX: +61 03 6431 6663 EMAIL: pda.bne@pda.com.au	41828 -	04B



	****				DF
	****				Н
	****				L
В	ADDED MISSING LEVELS TO LONGITUDINAL SECTIONS	MM	03.11.2021	CW	CC
Α	ISSUED FOR CONSTRUCTION	MM	22.10.2021	CW	
					i L

CONSTRUCTION

COORDINATE DATUM:

PLANAR (SCALED MGA94)

DRAWN MM CW

DATE

03/07/2021


CENTRAL COAST COUNCIL COASTAL PATHWAY PENGUIN TO SULPHUR CREEK CONSTRUCTION DOCUMENTATION SITE PLAN, SHEET 2 OF 3


<b>1</b>	<b>PDA</b> Surveyors	Incorporating WALTER SURVEYS
	Surveying, Engineering & P	lanning

6 Queen Street
Burnie, Tasmania, 7320
www.pda.com.au
Also at: Launceston, Devorport,
Hobart & Kingston

PHONE: +61 03 6431 4400
FAX: +61 03 6431 6663
EMAIL: pda.bne@pda.com.au

41828 - 05B

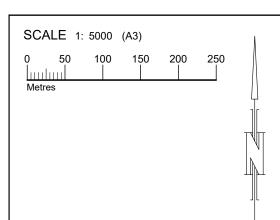

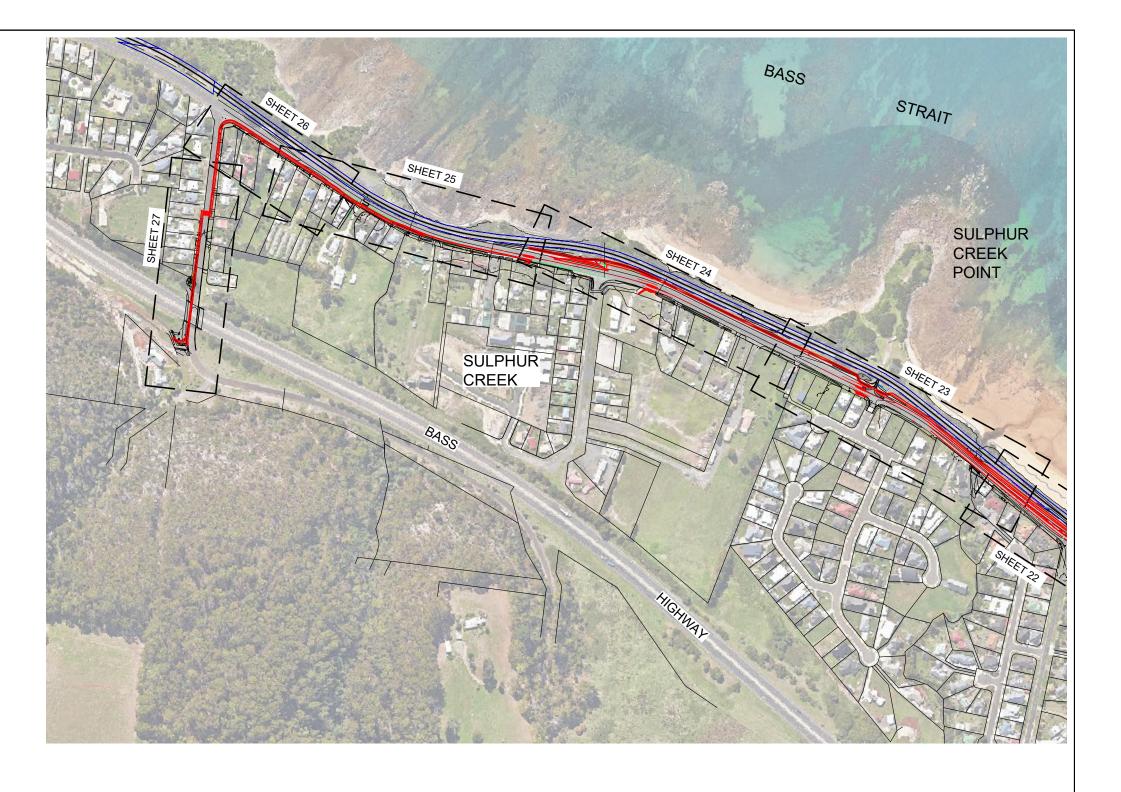

	****				DRA
	****				110
	****				
В	ADDED MISSING LEVELS TO LONGITUDINAL SECTIONS	MM	03.11.2021	CW	COC
А	ISSUED FOR CONSTRUCTION	MM	22.10.2021	CW	]   F
REV	AMENDMENTS	DRAWN	DATE	APPR.	I ┗

CONSTRUCTION PLANAR (SCALED MGA94)


	SURVEYOR	GEOCIVIL	
	PDA	41828	
	DRAWN	CHECKED	
	MM	CW	
03/07/2021			

CENTRAL COAST COUNCIL COASTAL PATHWAY PENGUIN TO SULPHUR CREEK CONSTRUCTION DOCUMENTATION SITE PLAN, SHEET 3 OF 3


	PDA	Surveyors	Incorporating WALTER SURVEY
	Surveying	, Engineering & F	lannin

		Burnie, Ta
3	Incorporating WALTER SURVEYS	Also at: Launcesto Hoba
Ρ	lanning	PHONE: +61 (

	6 Queen Street Burnie, Tasmania, 7320	SCALE	PAPER
	www.pda.com.au Also at: Launceston, Devonport,	AS SHOWN	А3
:	Hobart & Kingston	JOB NUMBER	DRAWING
	PHONE: +61 03 6431 4400 FAX: +61 03 6431 6663 EMAIL: pda.bne@pda.com.au	41828 -	06B

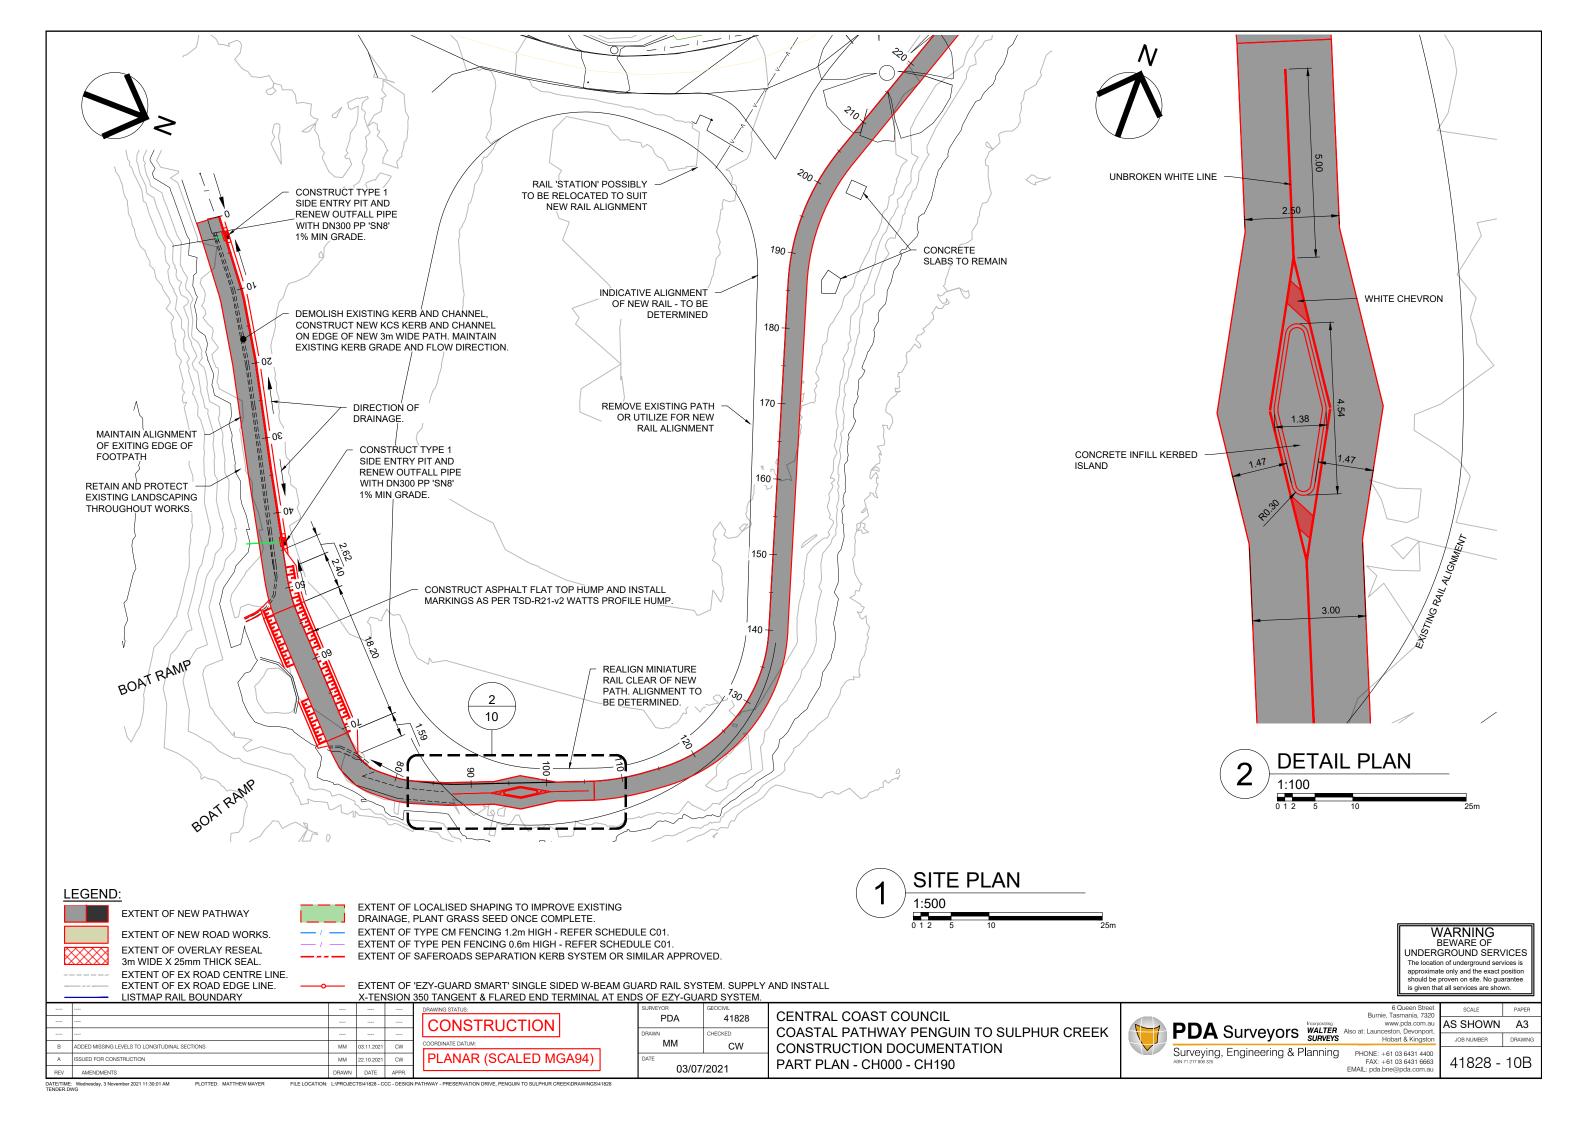



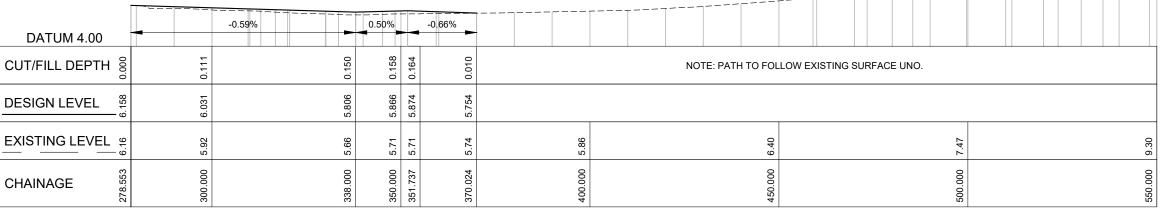

COASTAL PATHWAY PENGUIN TO SULPHUR CREEK

CONSTRUCTION DOCUMENTATION

PART PLAN - CH190 - CH550

AS SHOWN A3


41828 - 11B

PHONE: +61 03 6431 4400

FMAIL: pda.bne@

**PDA** Surveyors WALTER SURVEYS

Surveying, Engineering & Planning

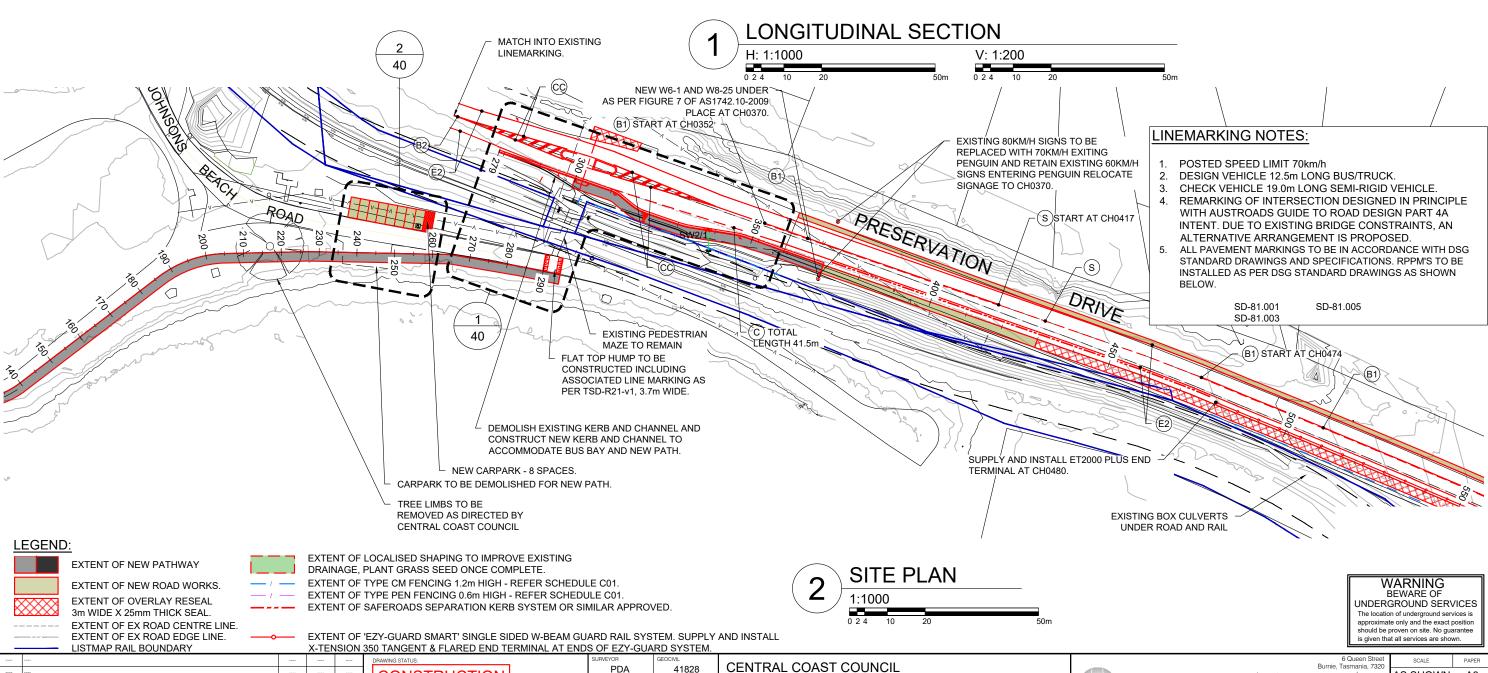

ADDED MISSING LEVELS TO LONGITUDINAL SECTIONS


CONSTRUCTION


PLANAR (SCALED MGA94)


MM

03/07/2021

CW

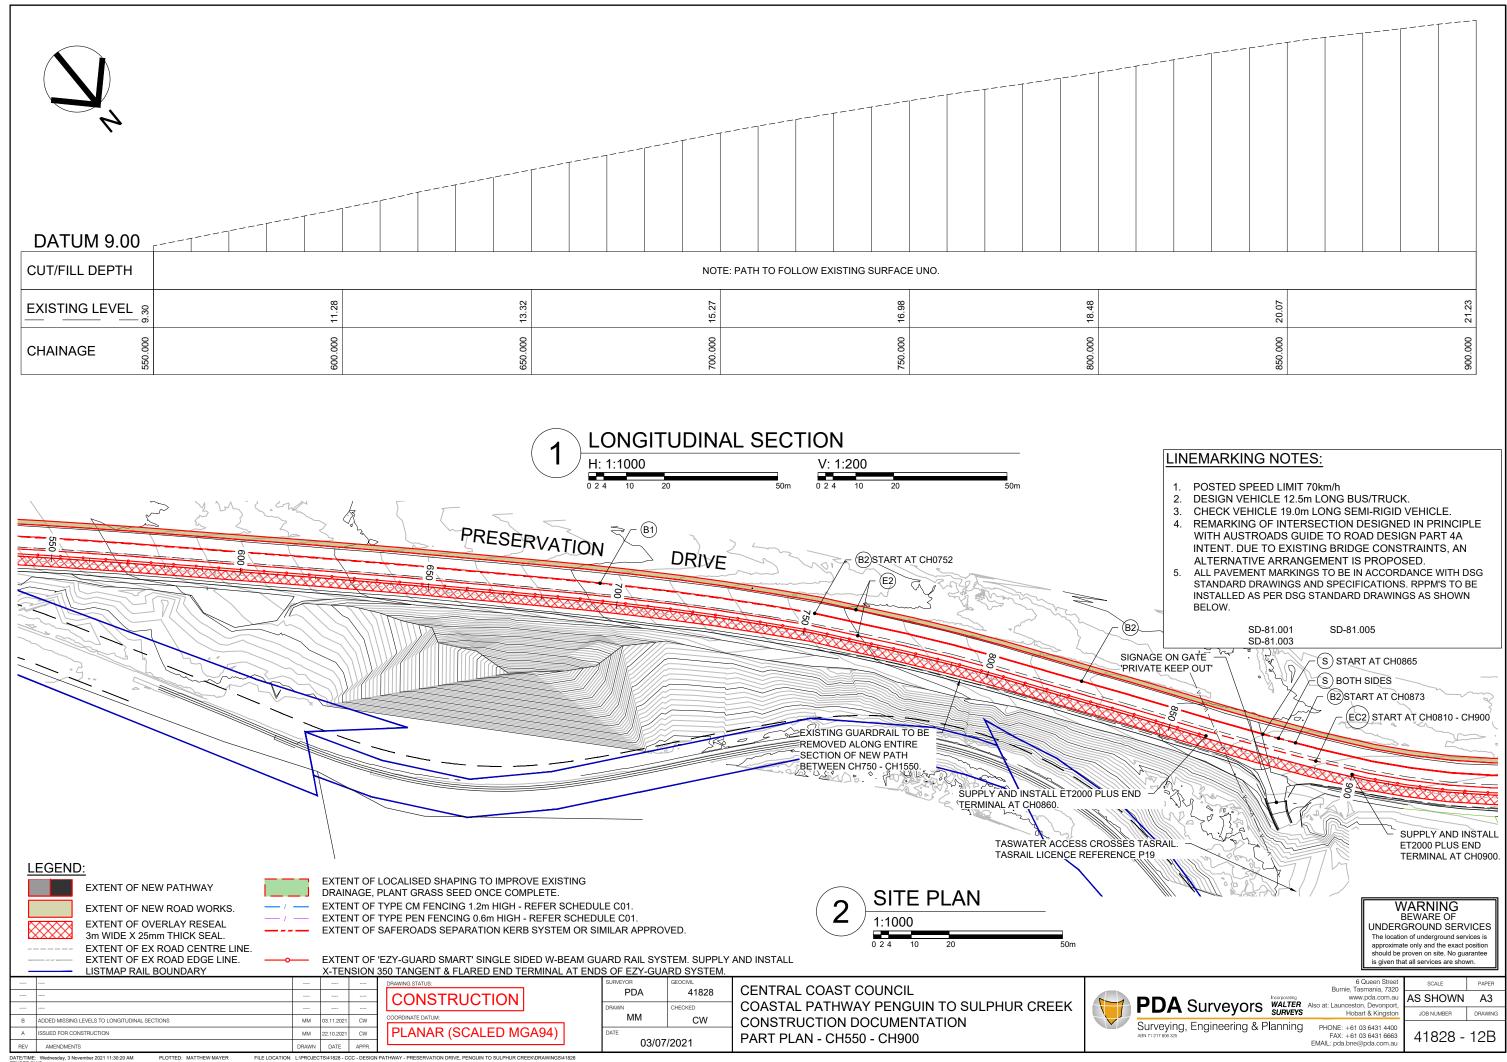

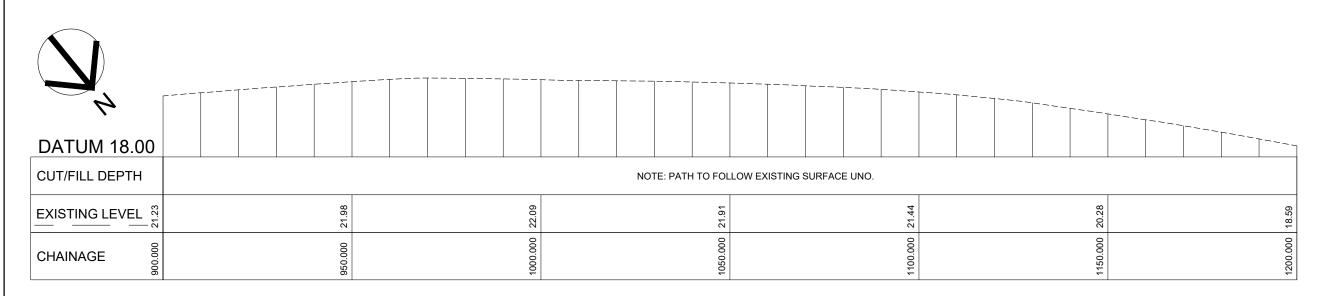

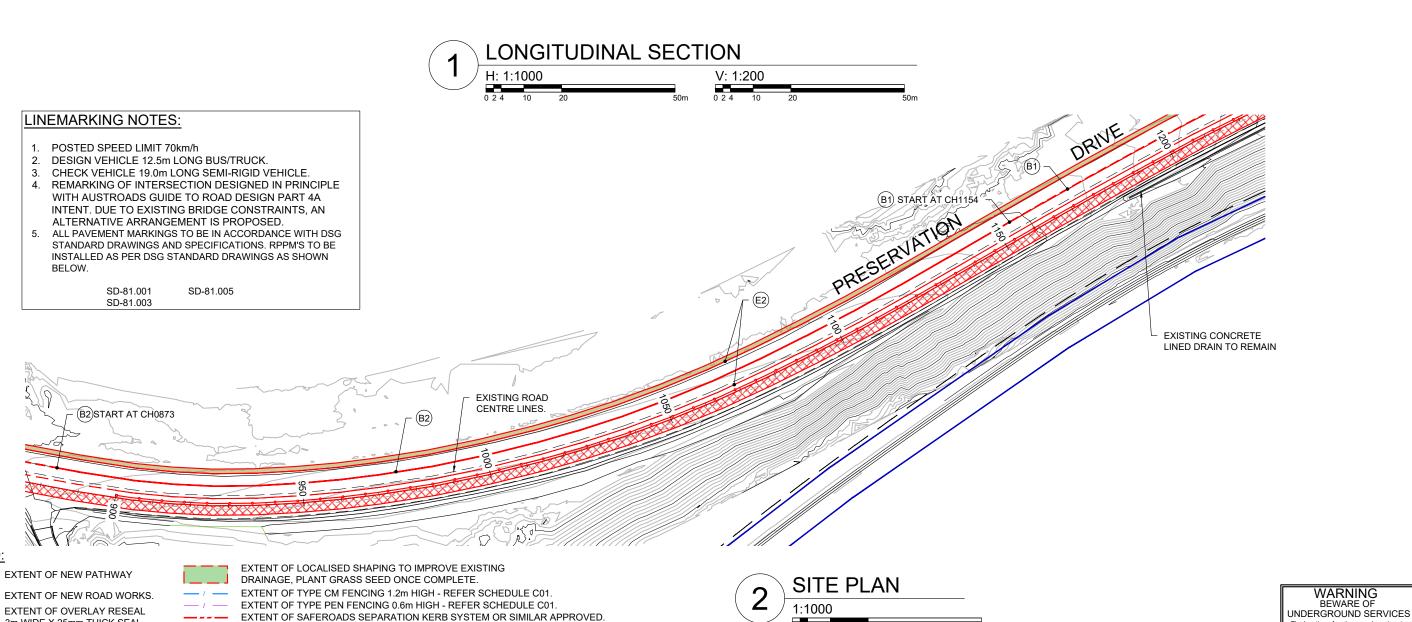

ISSUED FOR CONSTRUCTION

ADDED MISSING LEVELS TO LONGITUDINAL SECTIONS

LEGEND:

3m WIDE X 25mm THICK SEAL.

LISTMAP RAIL BOUNDARY

EXTENT OF EX ROAD CENTRE LINE.

EXTENT OF EX ROAD EDGE LINE.

PLANAR (SCALED MGA94)

PDA MM CW 03/07/2021

EXTENT OF 'EZY-GUARD SMART' SINGLE SIDED W-BEAM GUARD RAIL SYSTEM. SUPPLY AND INSTALL

X-TENSION 350 TANGENT & FLARED END TERMINAL AT ENDS OF EZY-GUARD SYSTEM.

CENTRAL COAST COUNCIL COASTAL PATHWAY PENGUIN TO SULPHUR CREEK CONSTRUCTION DOCUMENTATION PART PLAN - CH900 - CH1200

PDA Surveyors WALTER SURVEYS Surveying, Engineering & Planning

PHONE: +61 03 6431 4400 FAX: +61 03 6431 6663 EMAIL: pda.bne@pda.com.au

AS SHOWN A3 41828 - 13B


WARNING


The location of underground services is

approximate only and the exact position should be proven on site. No guarantee

is given that all services are shown

CONSTRUCTION

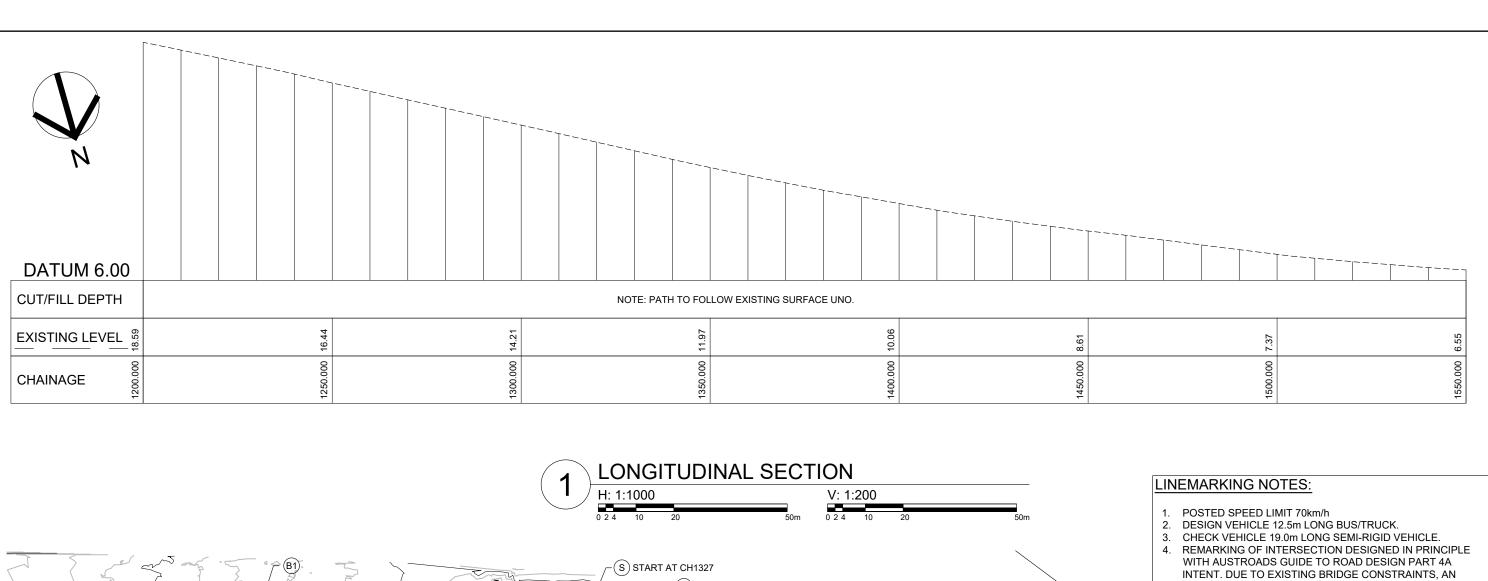

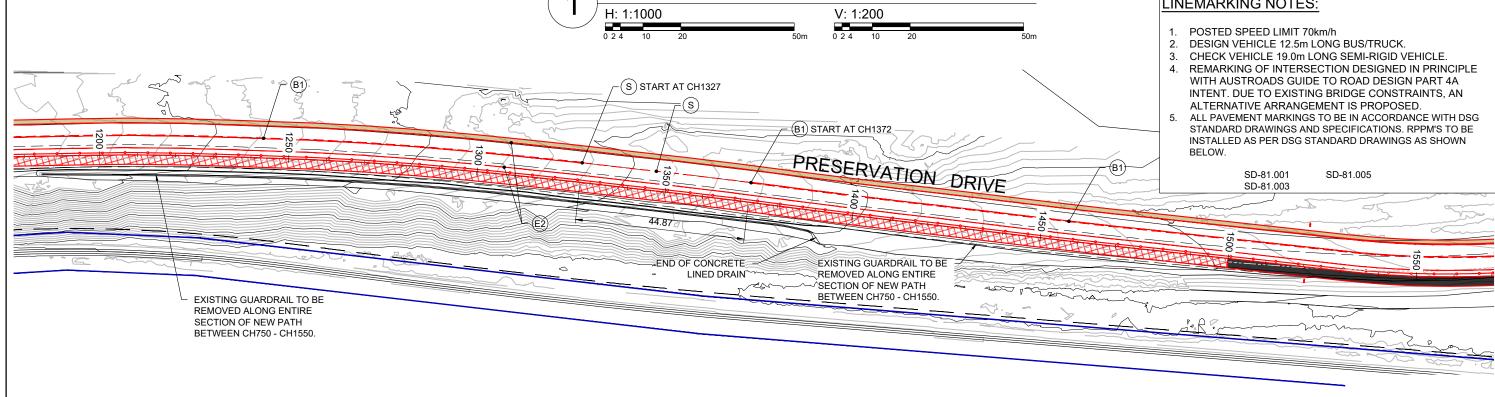



EXTENT OF LOCALISED SHAPING TO IMPROVE EXISTING

EXTENT OF TYPE CM FENCING 1.2m HIGH - REFER SCHEDULE C01.

PLANAR (SCALED MGA94)

EXTENT OF TYPE PEN FENCING 0.6m HIGH - REFER SCHEDULE C01.

EXTENT OF SAFEROADS SEPARATION KERB SYSTEM OR SIMILAR APPROVED.

DRAINAGE, PLANT GRASS SEED ONCE COMPLETE.

PDA 41828
PDA 41828
CENTRAL COAST COUNCIL
COASTAL PATHWAY PENGUIN TO SULPHUR CREEK
CONSTRUCTION DOCUMENTATION
PART PLAN - CH1200 - CH1550

SITE PLAN

1:1000



·		
6 Queen Street Burnie, Tasmania, 7320	SCALE	PAPER
	AS SHOWN	A3
Hobart & Kingston	JOB NUMBER	DRAWING
PHONE: +61 03 6431 4400 FAX: +61 03 6431 6663 EMAIL: pda.bne@pda.com.au	41828 -	14B

WARNING

BEWARE OF UNDERGROUND SERVICES

The location of underground services is

approximate only and the exact position should be proven on site. No guarantee is given that all services are shown.

ADDED MISSING LEVELS TO LONGITUDINAL SECTIONS

ISSUED FOR CONSTRUCTION


EXTENT OF NEW PATHWAY

EXTENT OF NEW ROAD WORKS.


EXTENT OF OVERLAY RESEAL

3m WIDE X 25mm THICK SEAL.


LEGEND:

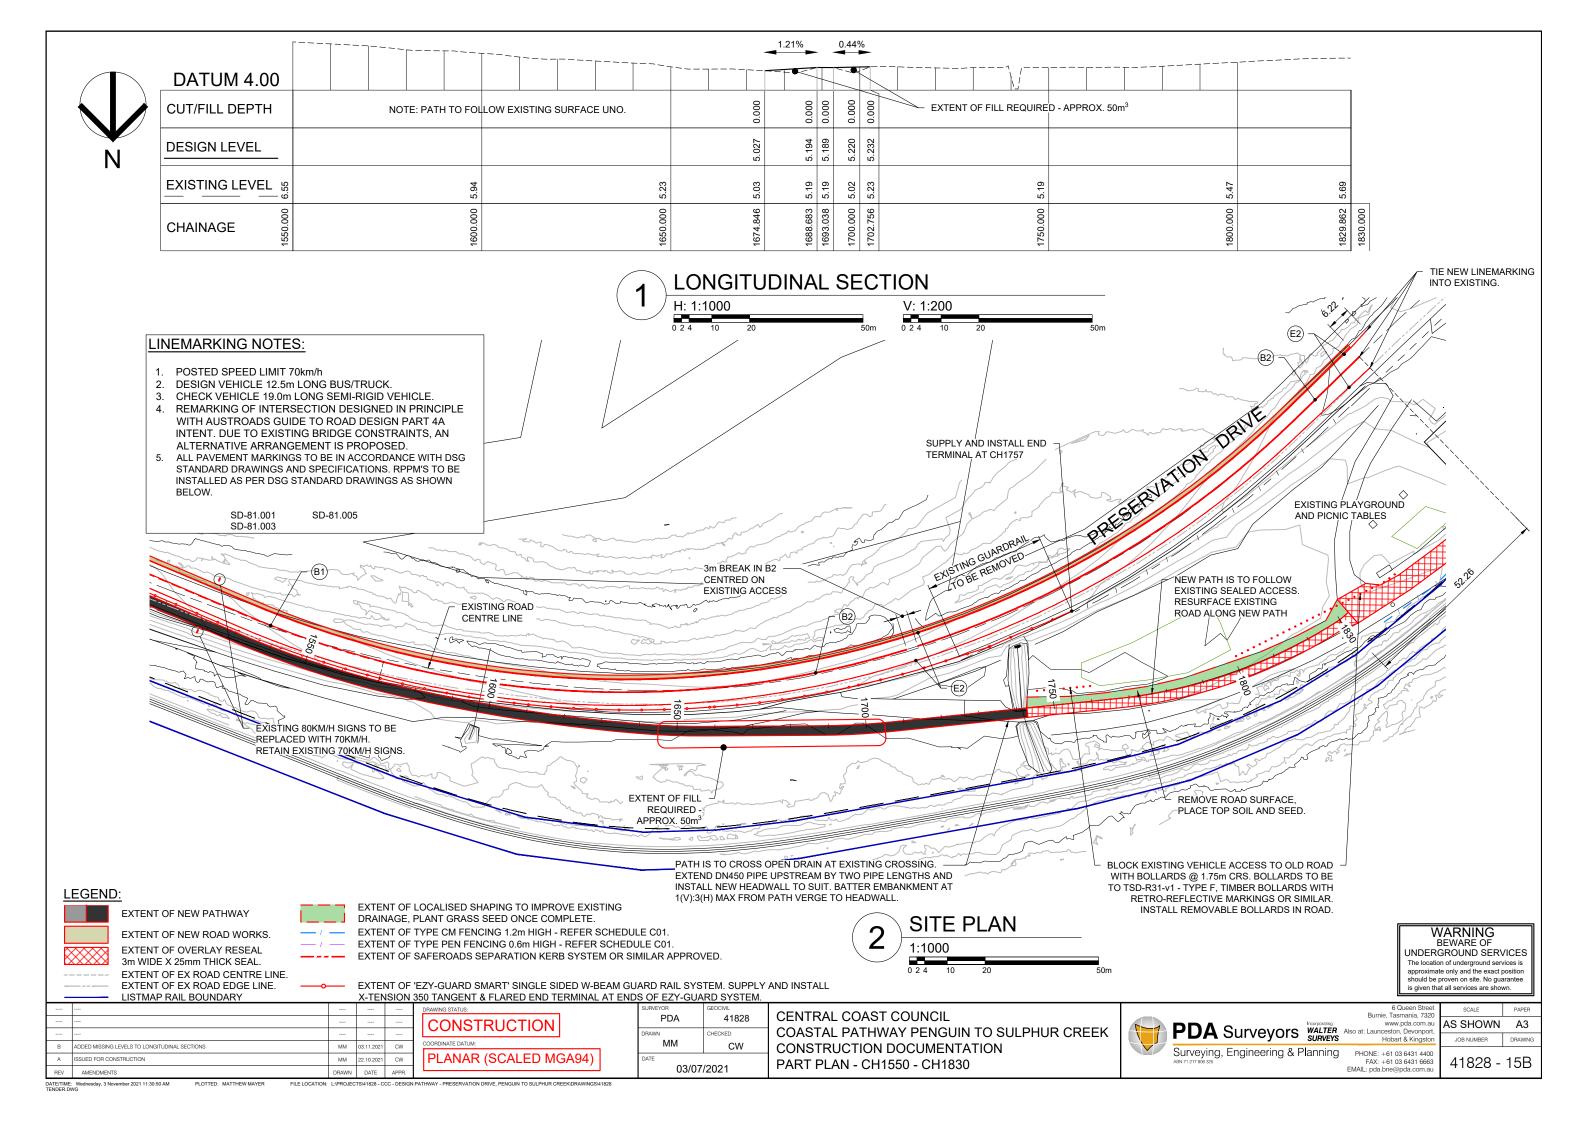





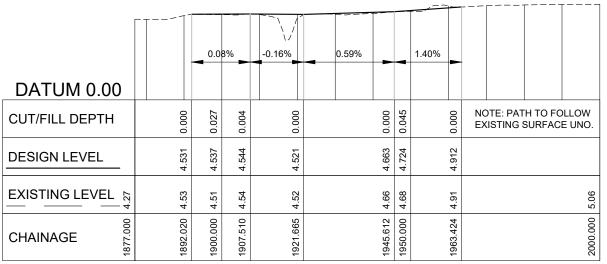





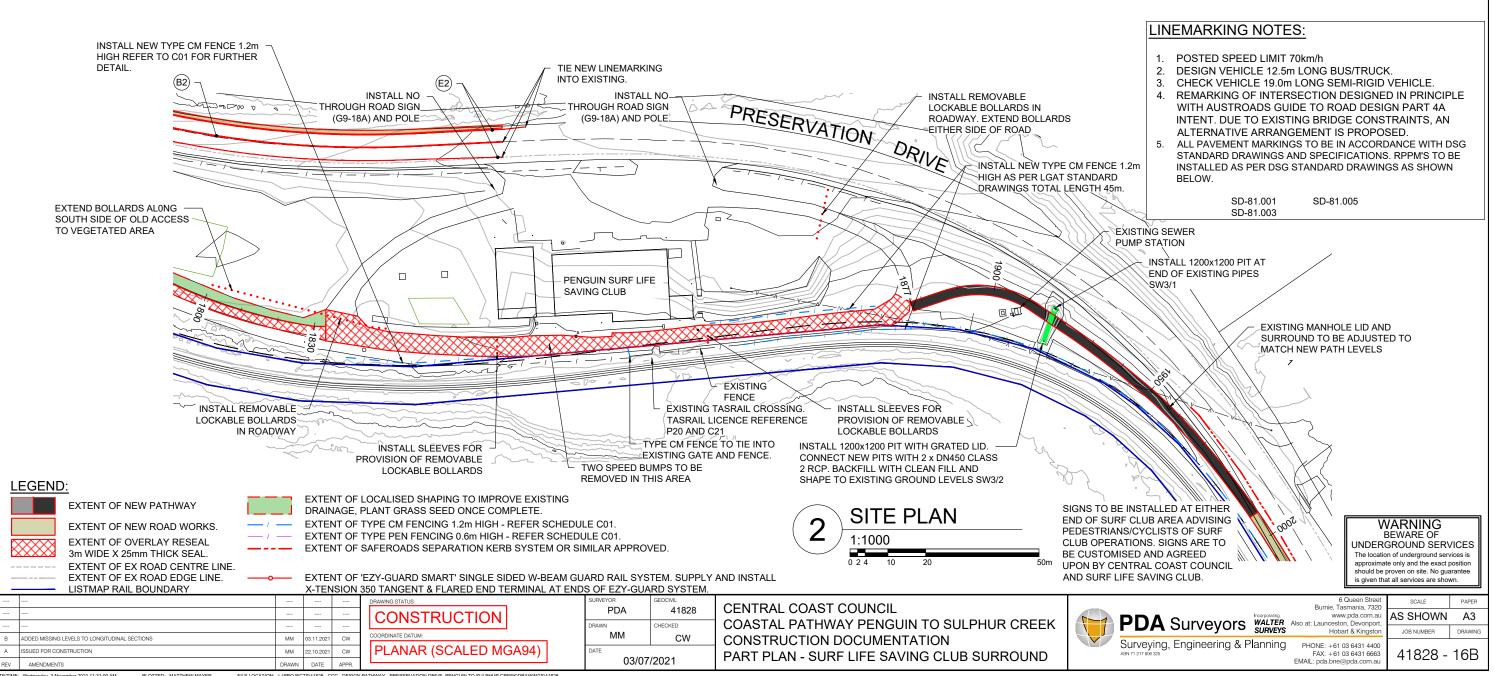


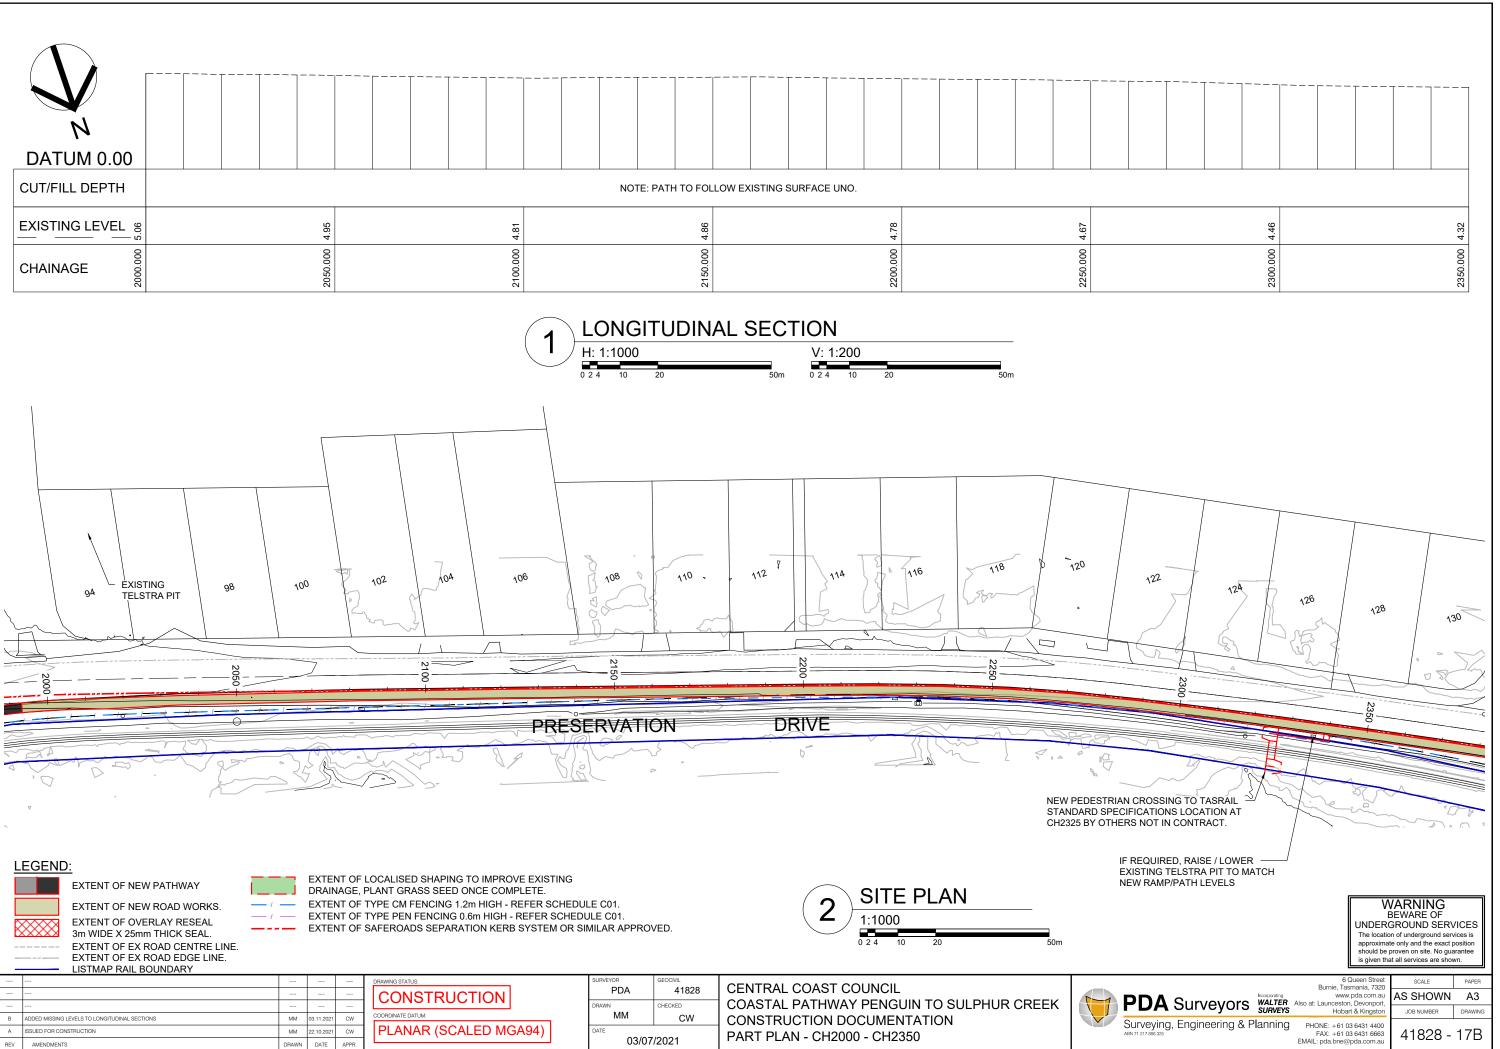

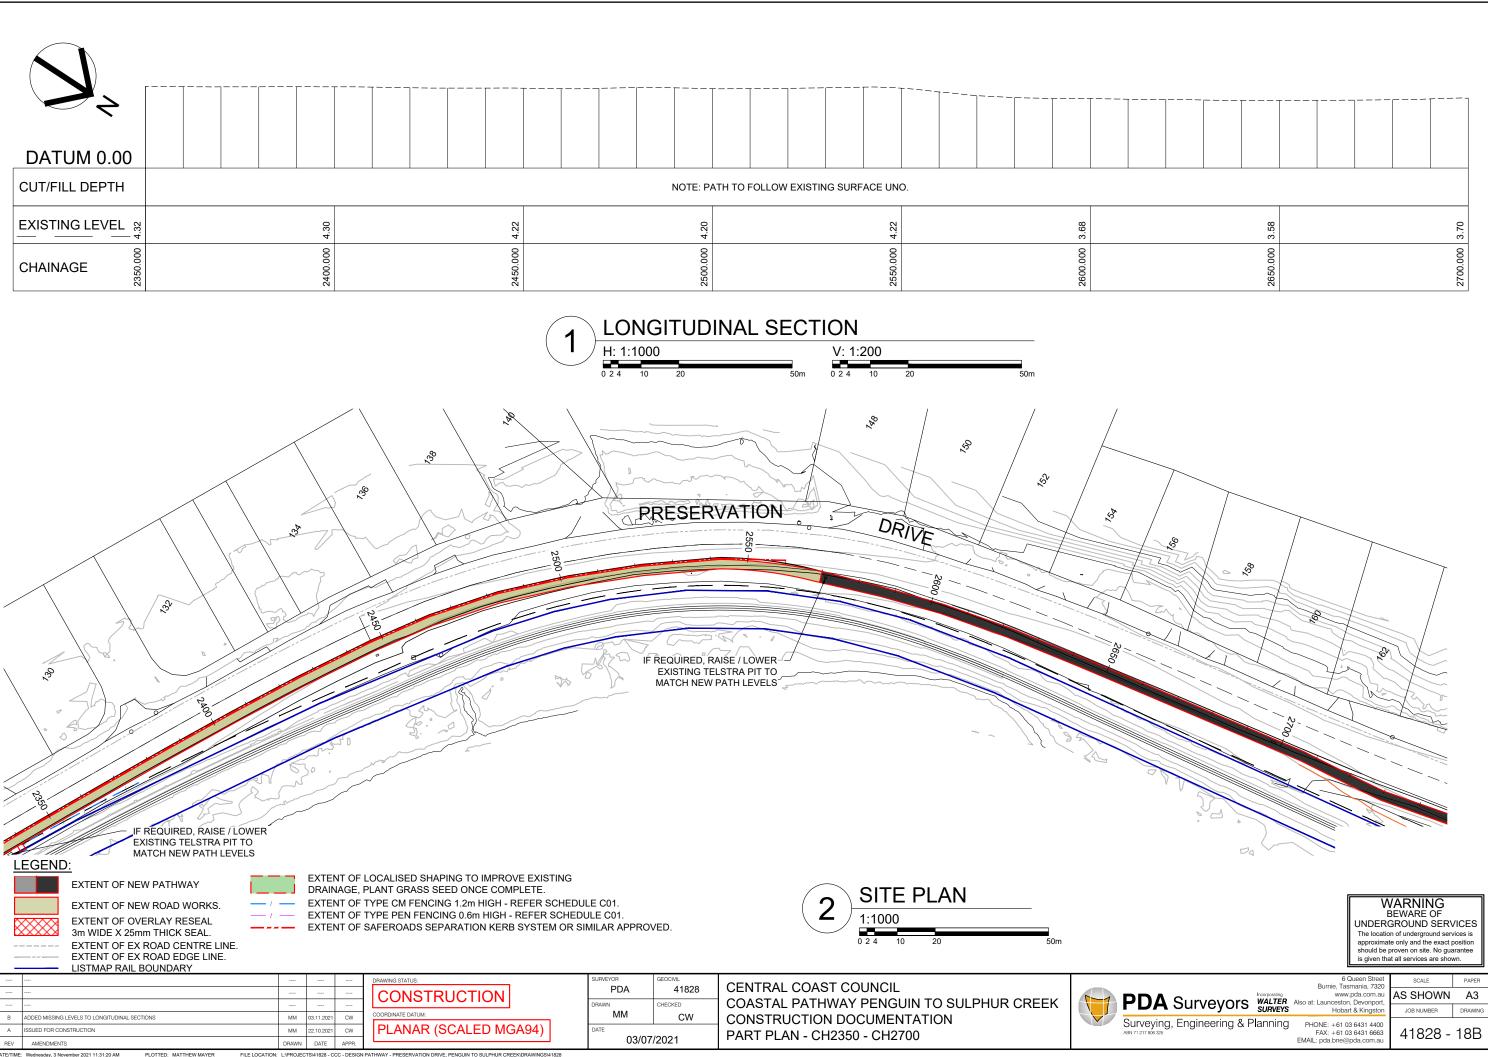

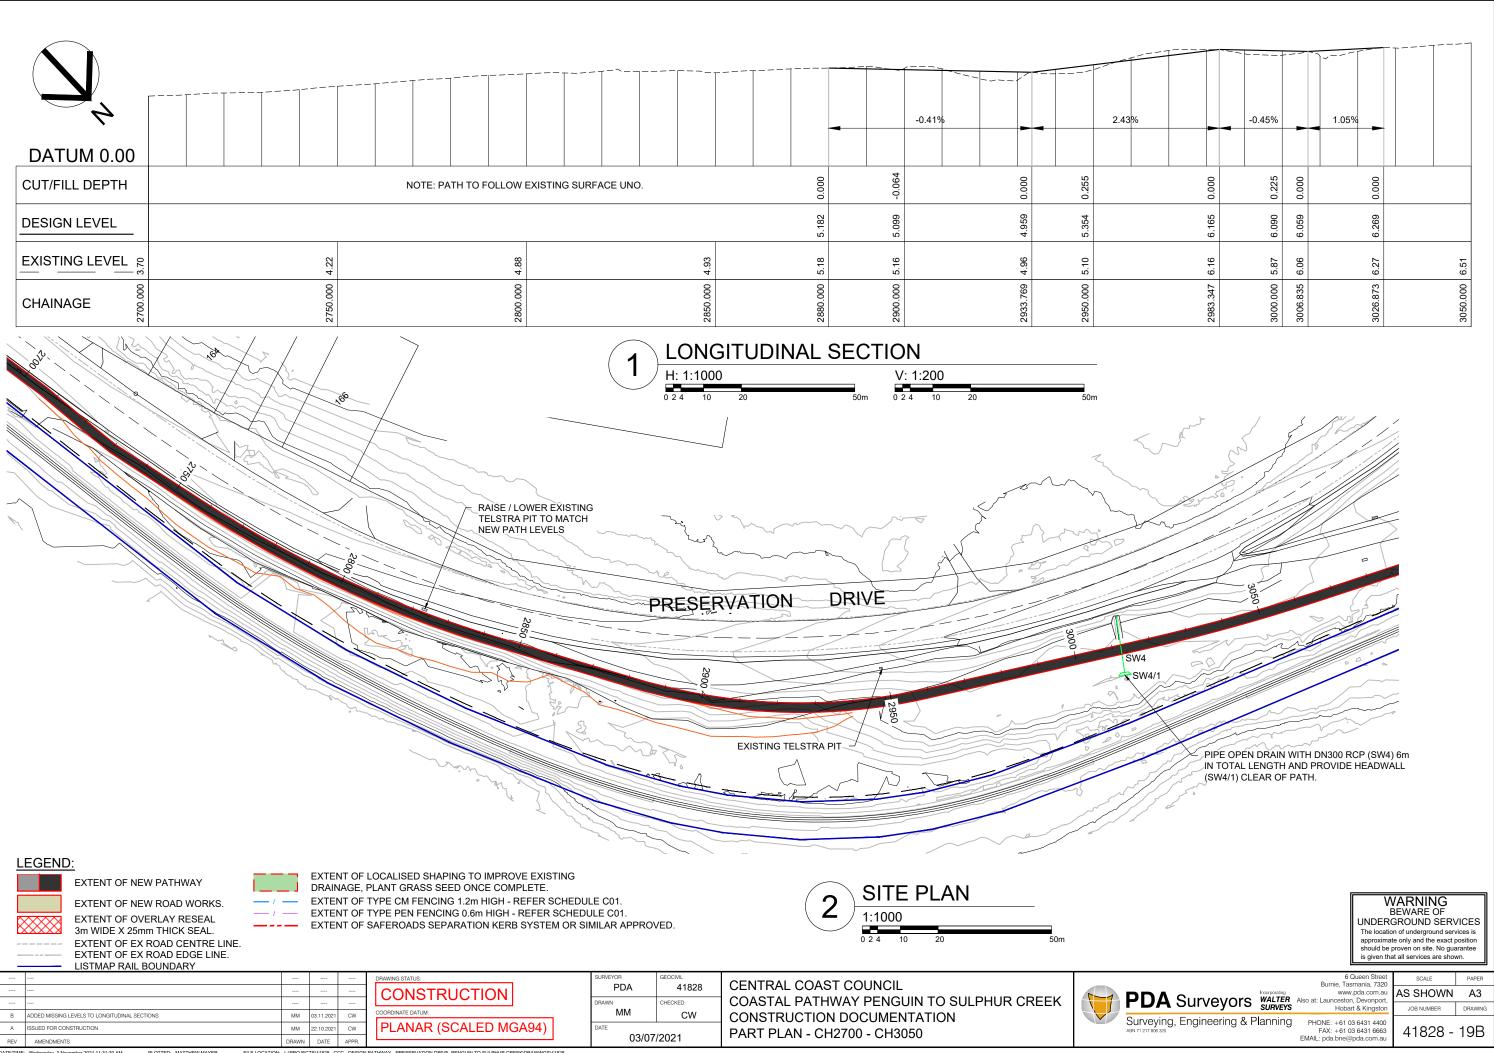

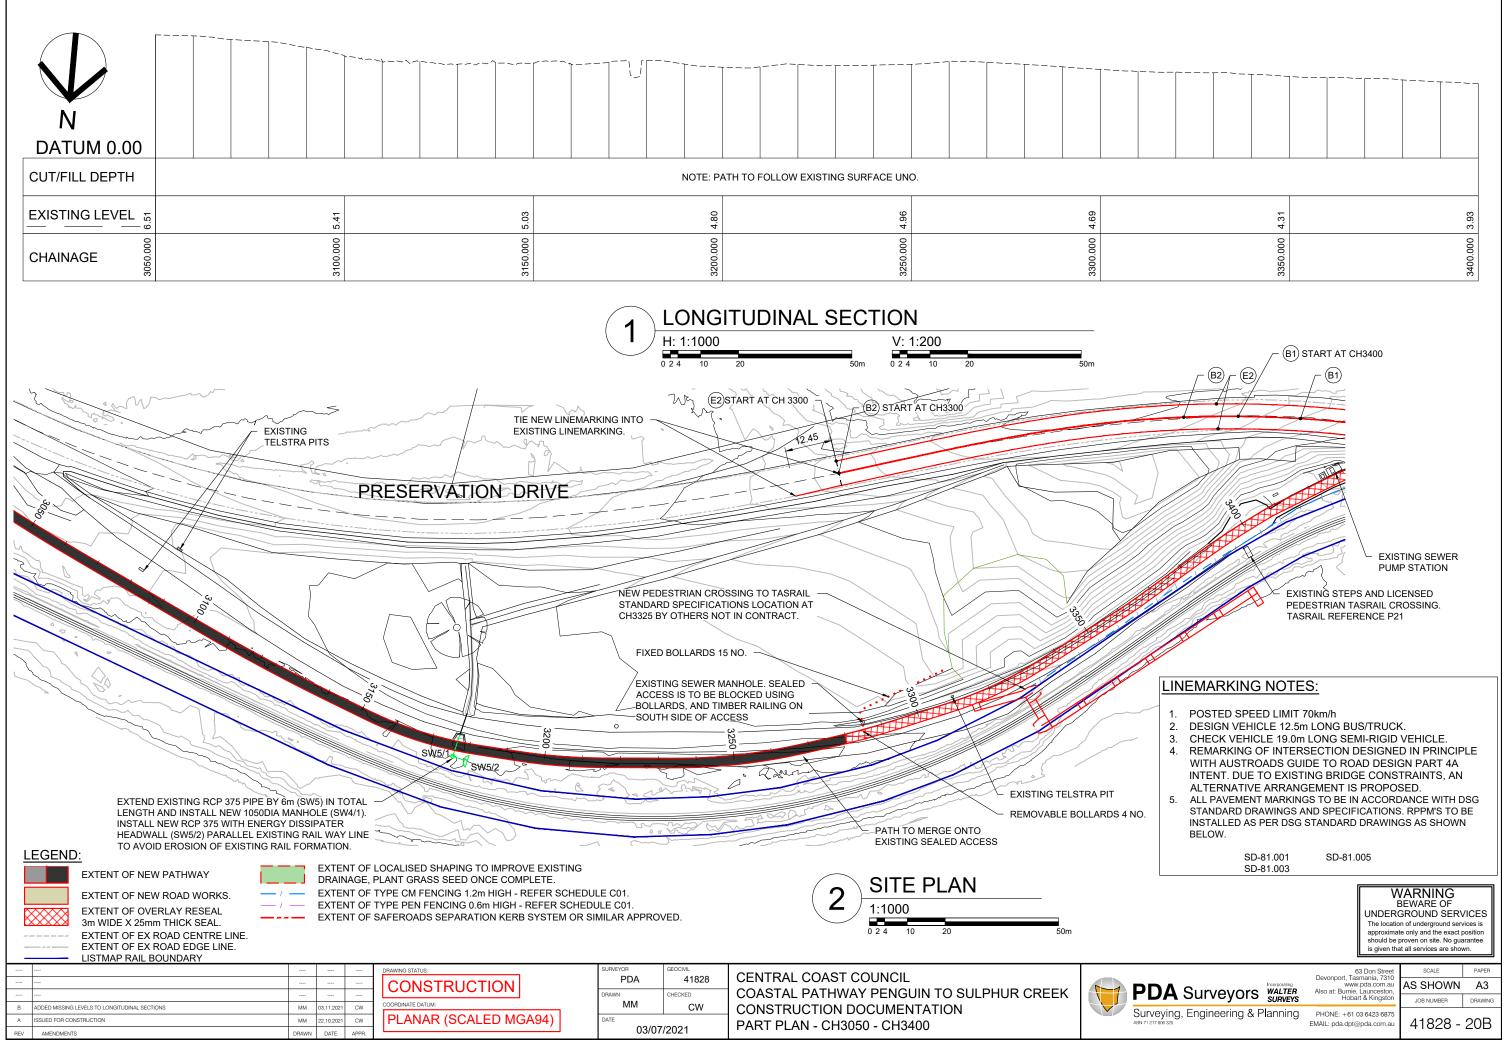

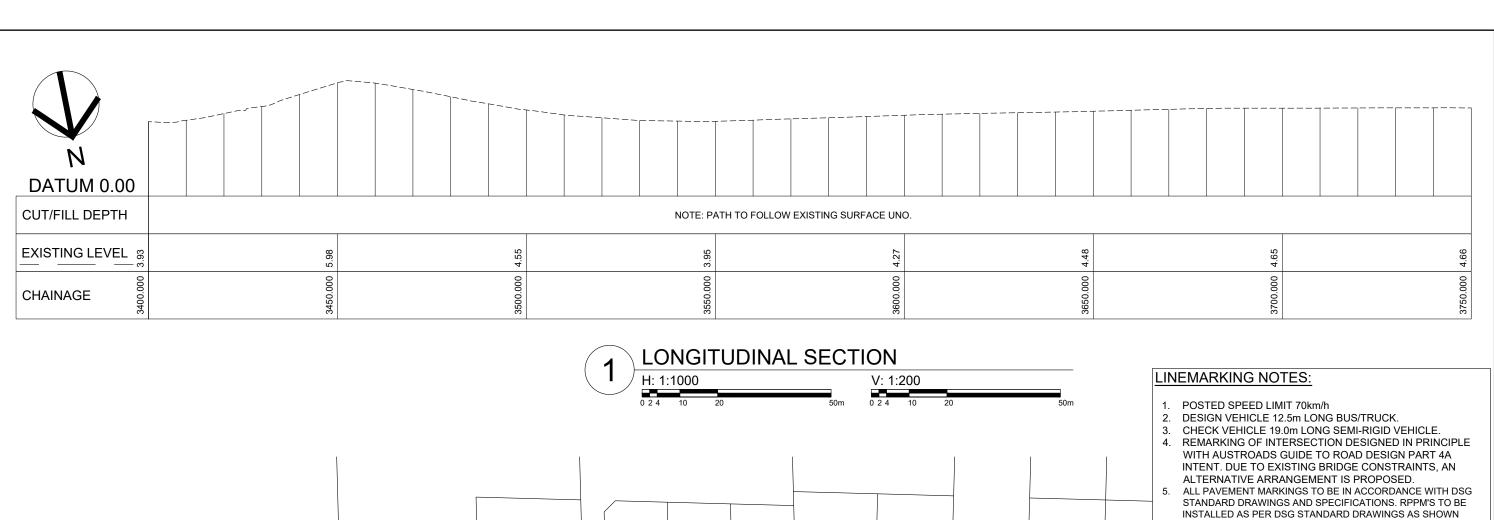







EXTENT OF NEW PATHWAY

EXTENT OF NEW ROAD WORKS. EXTENT OF OVERLAY RESEAL 3m WIDE X 25mm THICK SEAL. EXTENT OF EX ROAD CENTRE LINE.

EXTENT OF EX ROAD EDGE LINE.

BY OTHERS PENDING ALCAM.

EXTENT OF LOCALISED SHAPING TO IMPROVE EXISTING DRAINAGE, PLANT GRASS SEED ONCE COMPLETE.

EXTENT OF TYPE CM FENCING 1.2m HIGH - REFER SCHEDULE C01. EXTENT OF TYPE PEN FENCING 0.6m HIGH - REFER SCHEDULE C01. EXTENT OF SAFEROADS SEPARATION KERB SYSTEM OR SIMILAR APPROVED.

PLANAR (SCALED MGA94)

SITE PLAN 1:1000

WARNING UNDERGROUND SERVICES The location of underground services is approximate only and the exact position

LISTMAP RAIL BOUNDARY PDA 41828 CONSTRUCTION MM ADDED MISSING LEVELS TO LONGITUDINAL SECTIONS


CENTRAL COAST COUNCIL COASTAL PATHWAY PENGUIN TO SULPHUR CREEK CW CONSTRUCTION DOCUMENTATION PART PLAN - CH3400 - CH3750 03/07/2021





PHONE: +61 03 6431 4400 FAX: +61 03 6431 6663 EMAIL: pda.bne@pda.com.au


AS SHOWN A3 41828 - 21B

ISSUED FOR CONSTRUCTION

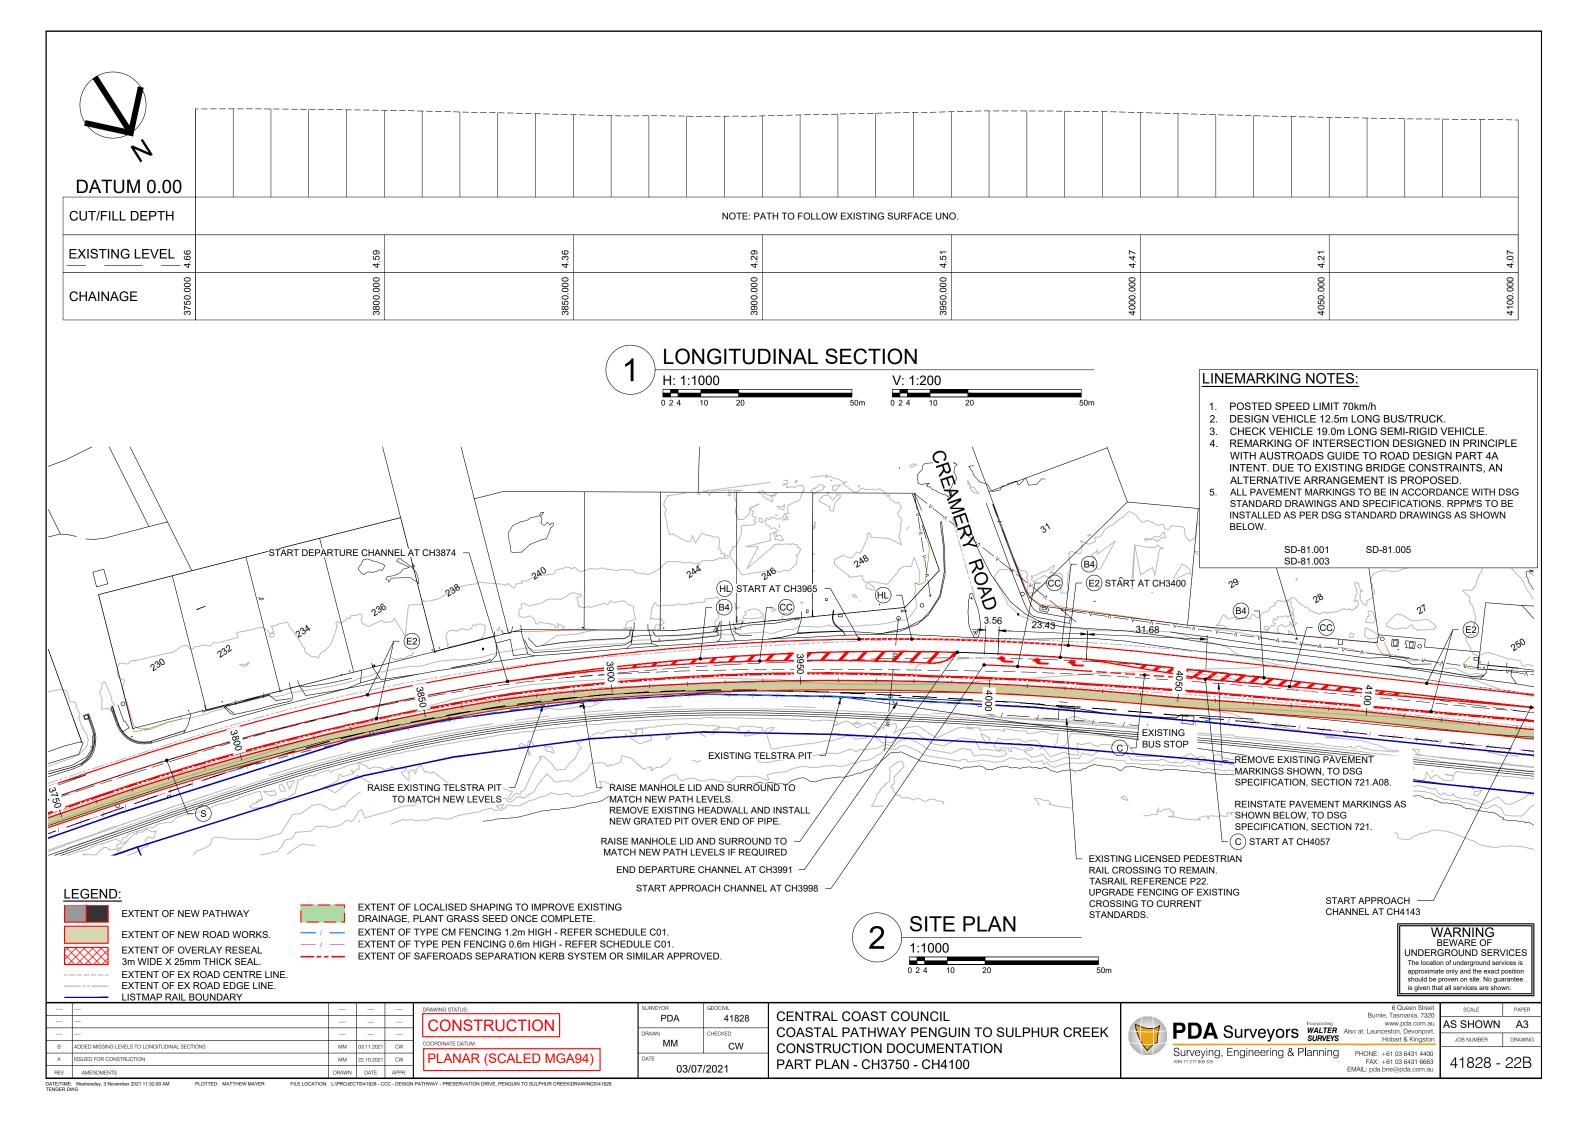


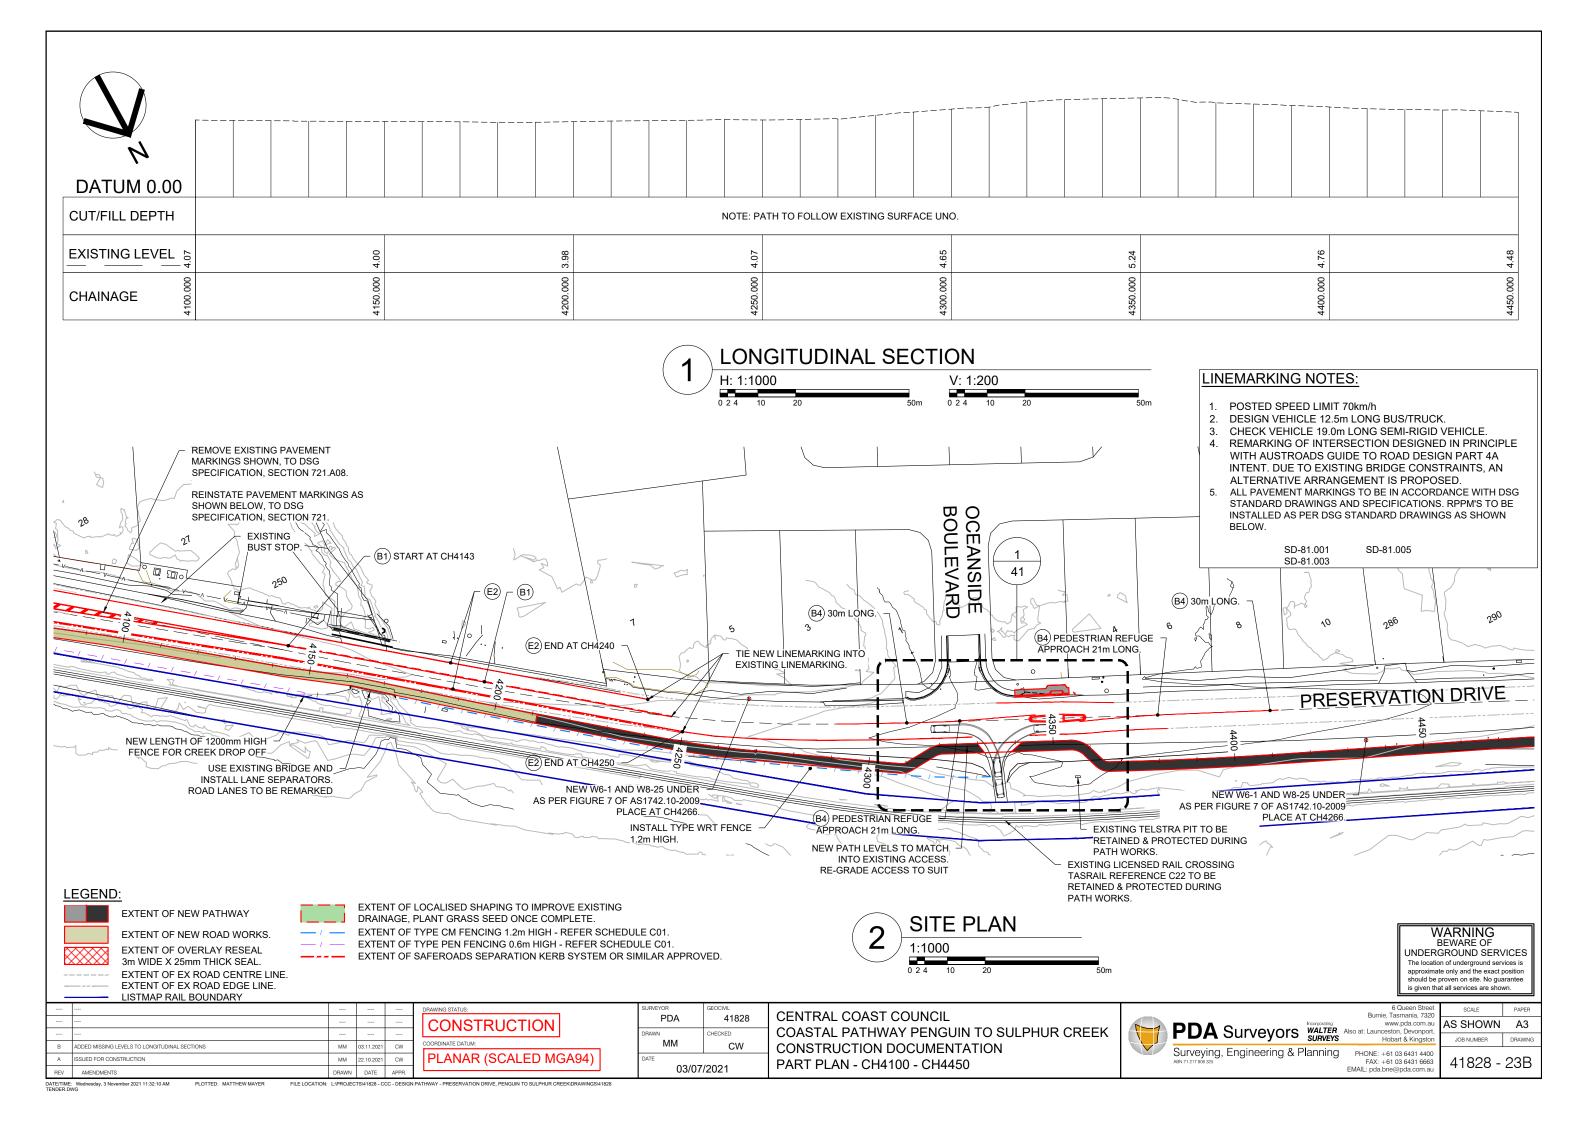

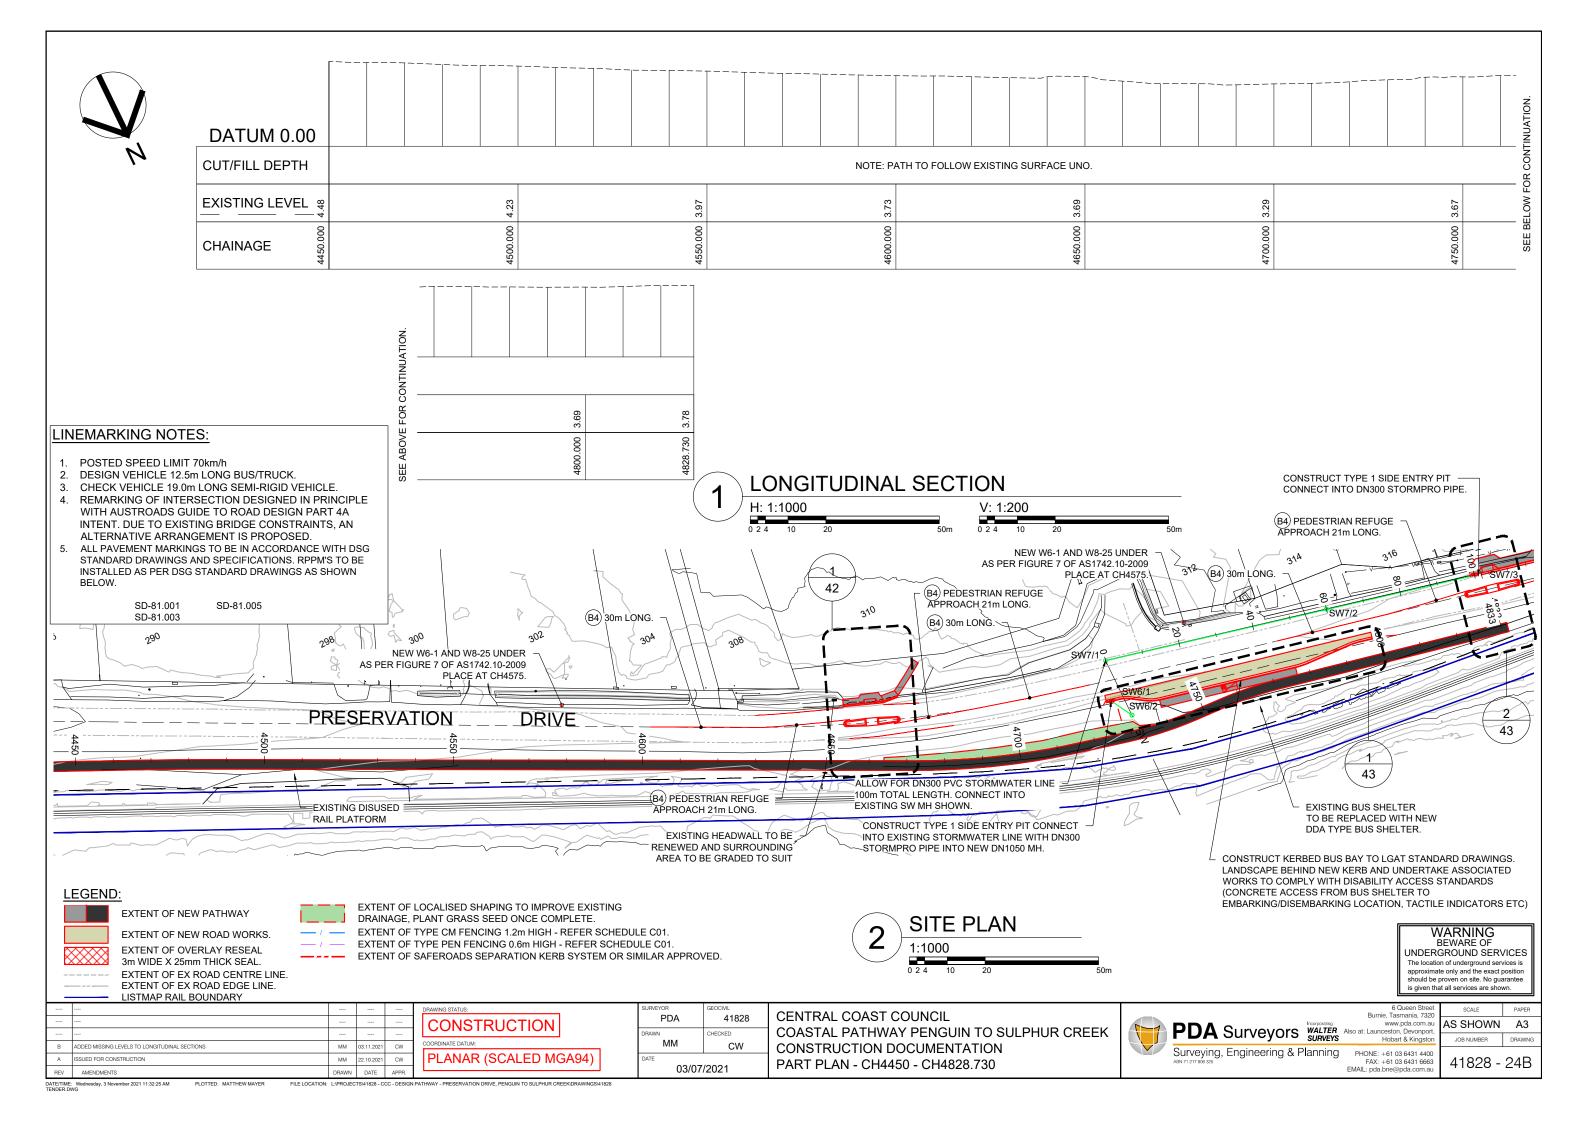


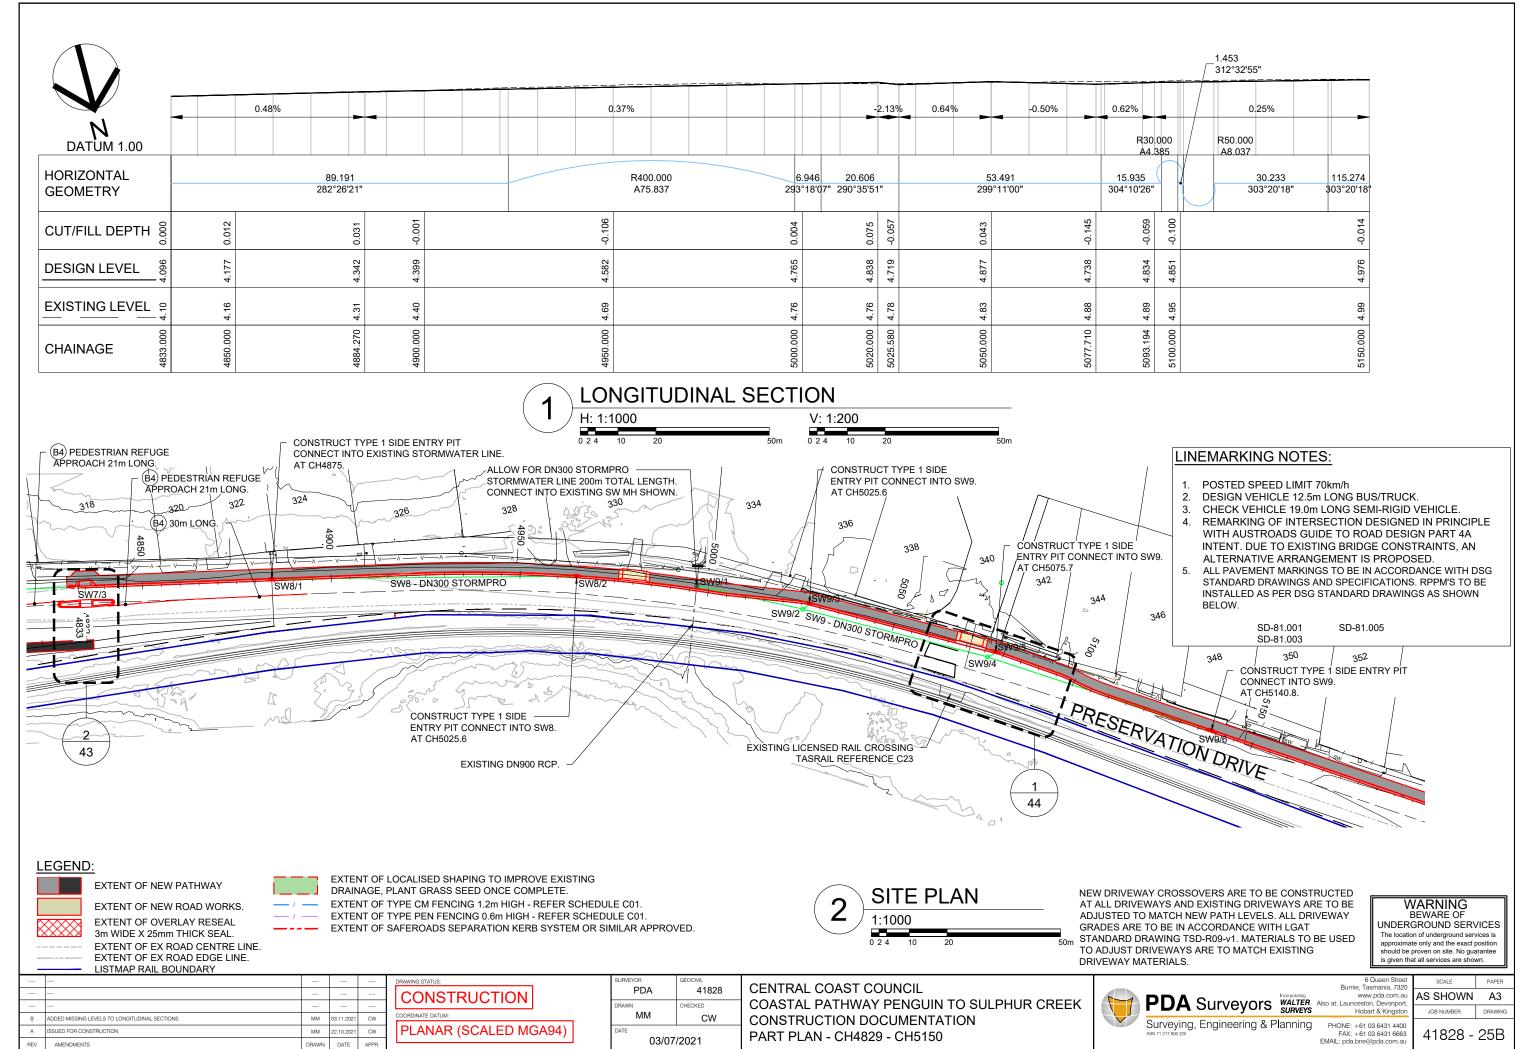



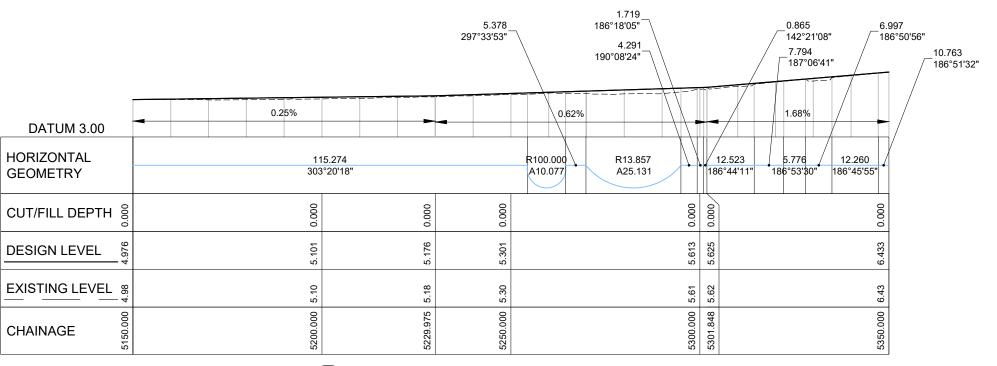



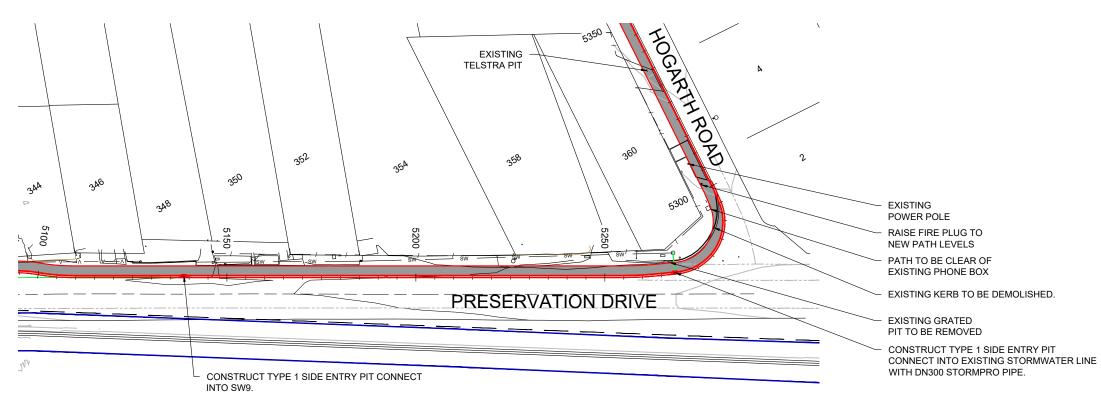

#### LEGEND:

EXTENT OF NEW PATHWAY

EXTENT OF NEW ROAD WORKS. EXTENT OF OVERLAY RESEAL 3m WIDE X 25mm THICK SEAL. EXTENT OF EX ROAD CENTRE LINE. EXTENT OF EX ROAD EDGE LINE.

EXTENT OF LOCALISED SHAPING TO IMPROVE EXISTING DRAINAGE, PLANT GRASS SEED ONCE COMPLETE.

EXTENT OF TYPE CM FENCING 1.2m HIGH - REFER SCHEDULE C01. EXTENT OF TYPE PEN FENCING 0.6m HIGH - REFER SCHEDULE C01.

EXTENT OF SAFEROADS SEPARATION KERB SYSTEM OR SIMILAR APPROVED.



NEW DRIVEWAY CROSSOVERS ARE TO BE CONSTRUCTED AT ALL DRIVEWAYS AND EXISTING DRIVEWAYS ARE TO BE ADJUSTED TO MATCH NEW PATH LEVELS. ALL DRIVEWAY GRADES ARE TO BE IN ACCORDANCE WITH LGAT STANDARD DRAWING TSD-R09-v1. MATERIALS TO BE USED TO ADJUST DRIVEWAYS ARE TO MATCH EXISTING DRIVEWAY MATERIALS.

#### WARNING UNDERGROUND SERVICES The location of underground services is approximate only and the exact position should be proven on site. No guarantee


LISTMAP RAIL BOUNDARY CONSTRUCTION ADDED MISSING LEVELS TO LONGITUDINAL SECTIONS PLANAR (SCALED MGA94) ISSUED FOR CONSTRUCTION


PDA	GEOCIVIL 41828	CENTRA
RAWN	CHECKED	COASTA
MM	CW	CONSTR
03/07	/2021	PART PL


AL COAST COUNCIL AL PATHWAY PENGUIN TO SULPHUR CREEK RUCTION DOCUMENTATION LAN - CH5150 - CH5350





AS SHOWN A3 JOB NUMBER PHONE: +61 03 6431 4400 FAX: +61 03 6431 6663 EMAIL: pda.bne@pda.com.au 41828 - 26B

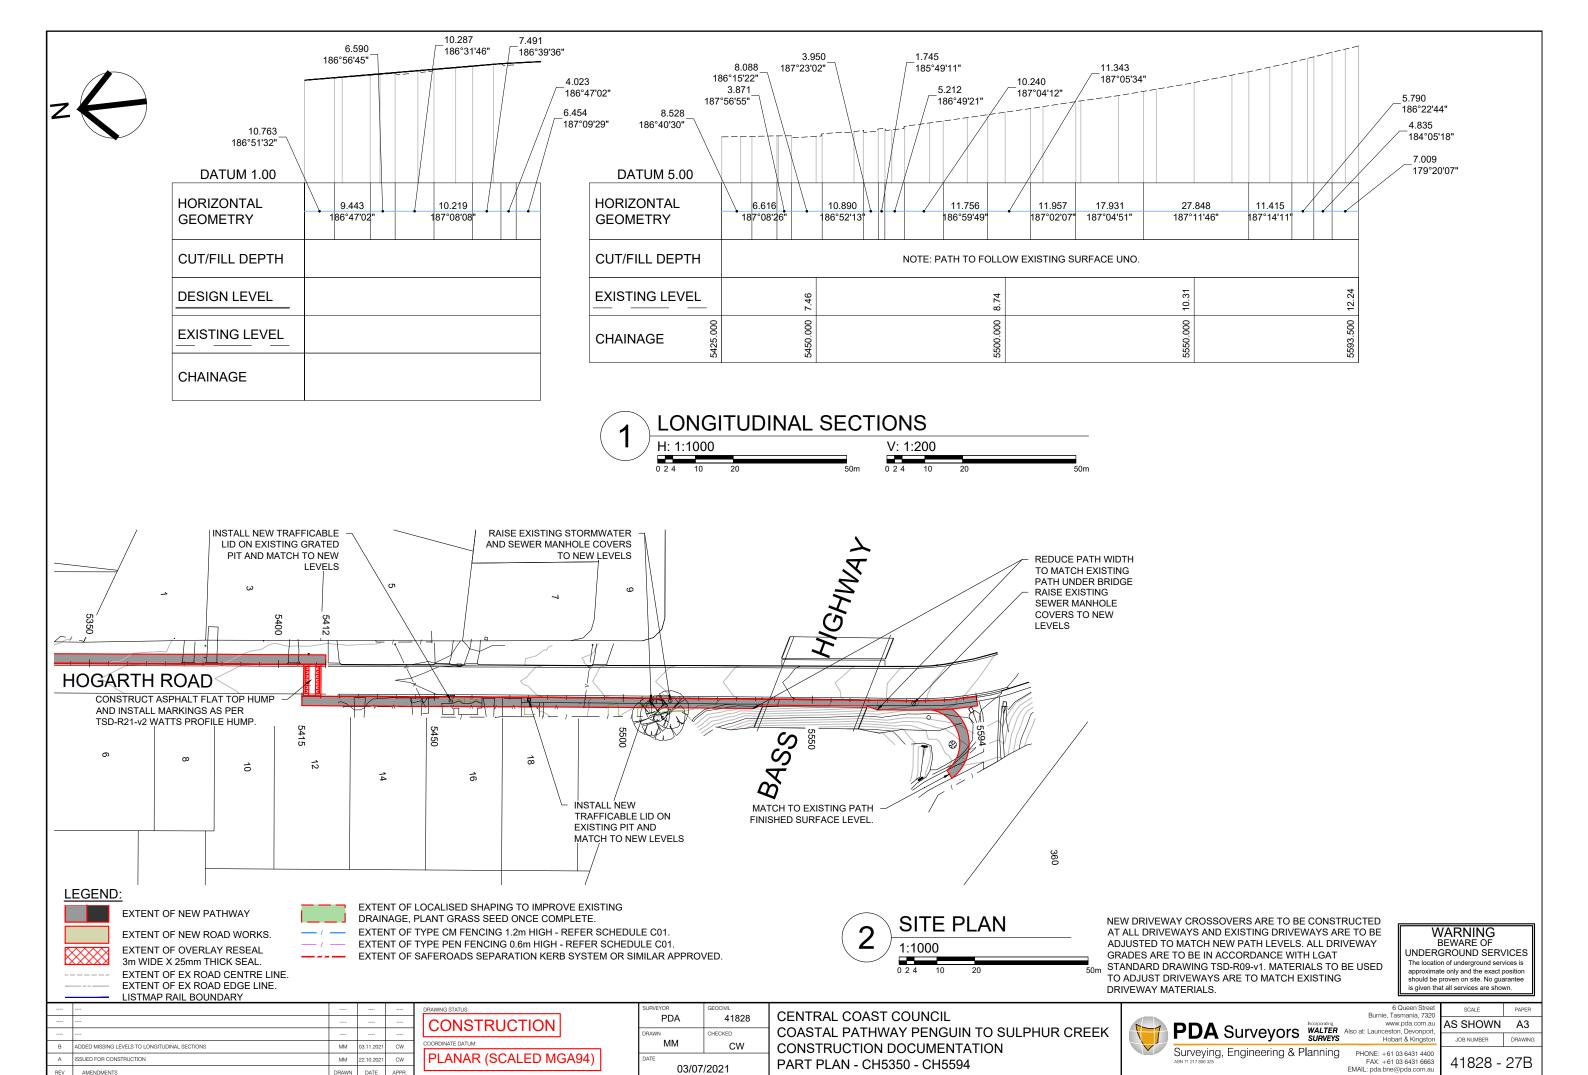

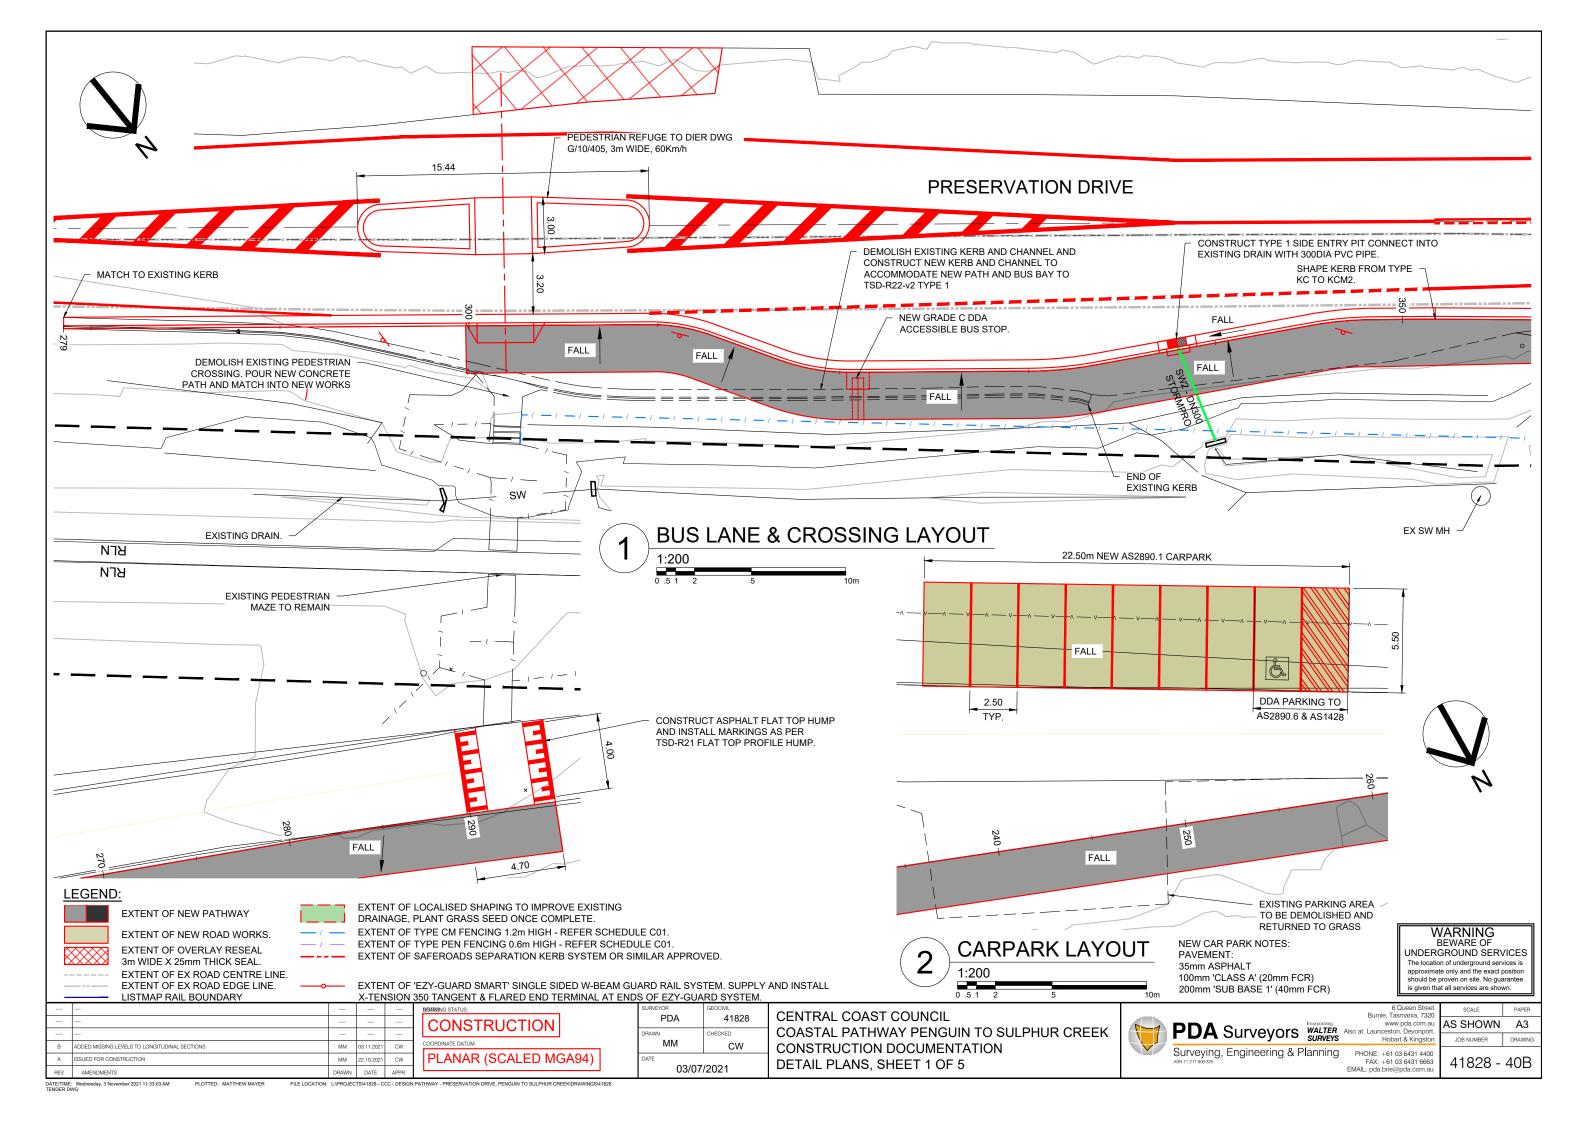

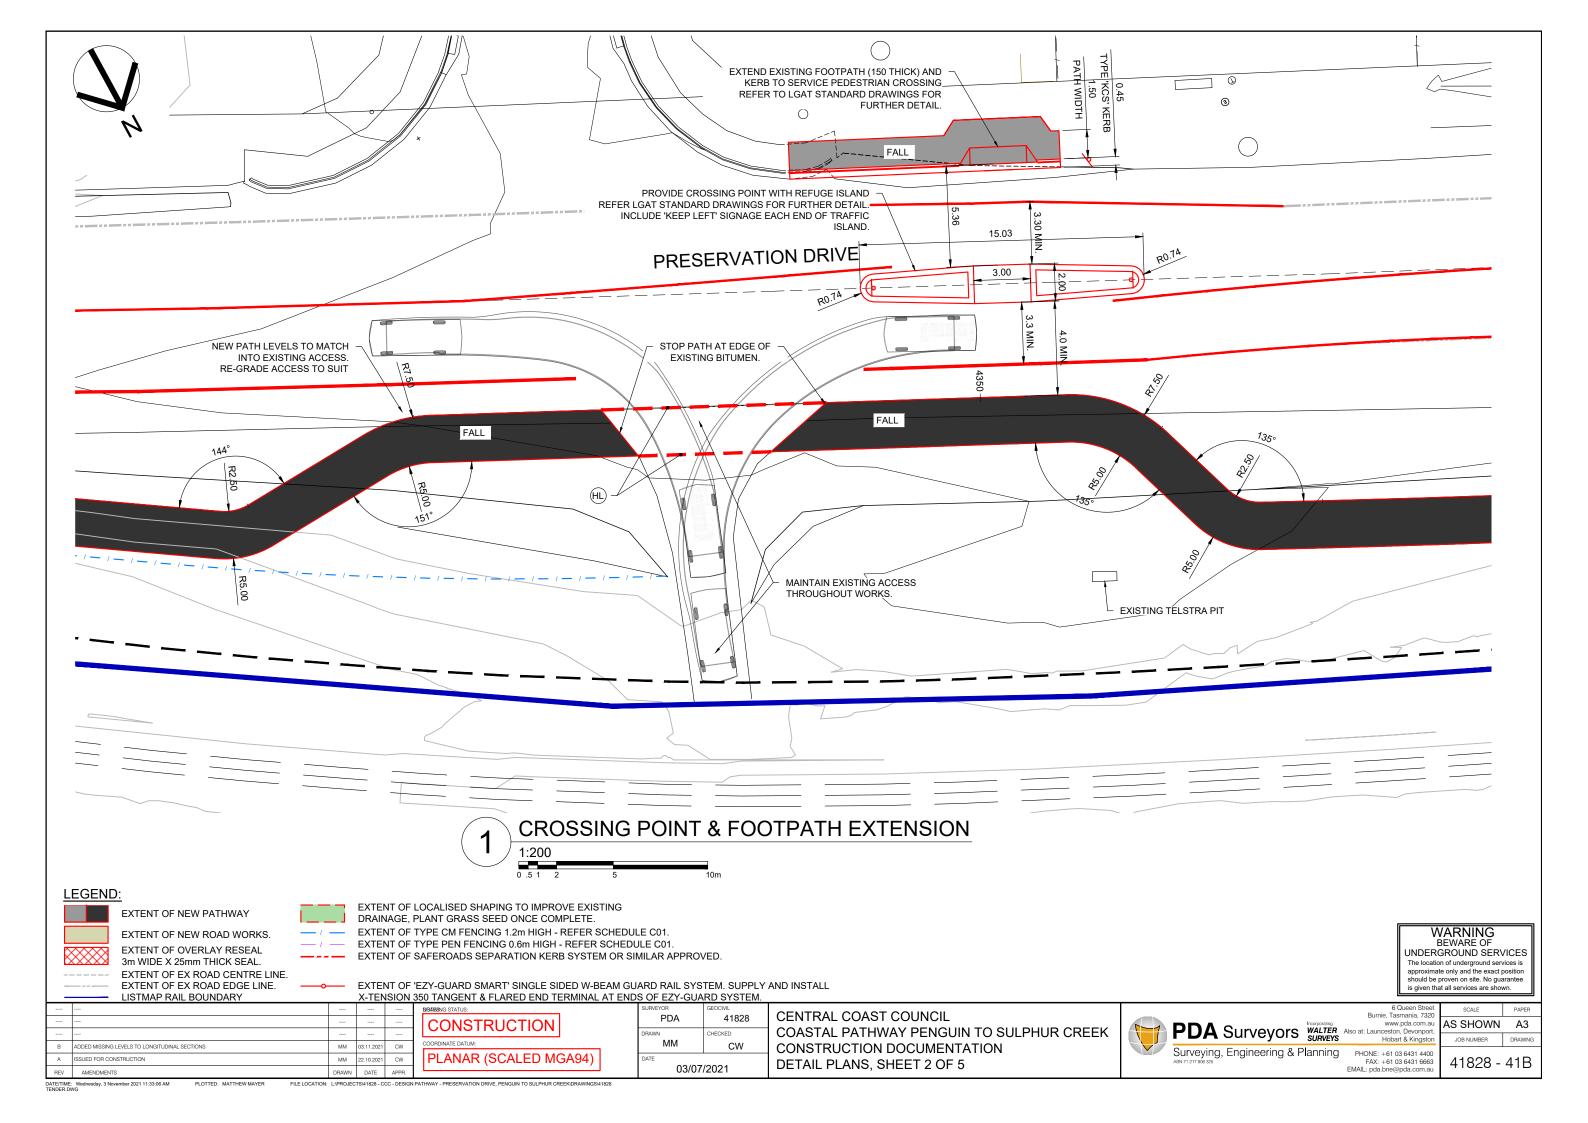

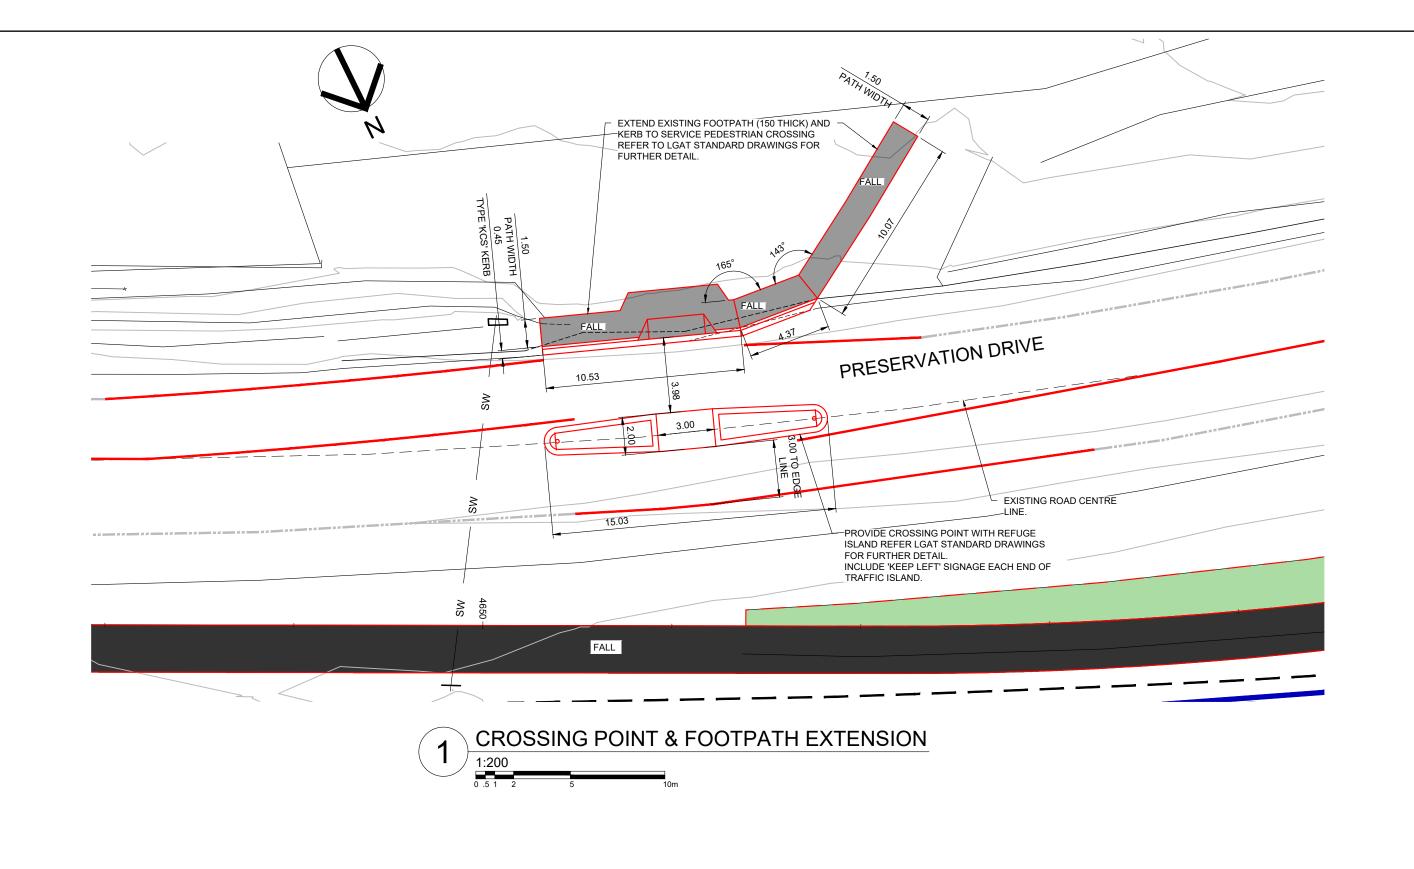

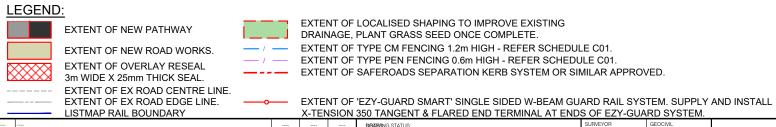

MM

03/07/2021


WARNING
BEWARE OF
UNDERGROUND SERVICES
The location of underground services is
approximate only and the exact position
should be proven on site. No guarantee
is given that all services are shown.


	LIGHWA TAME BOOMBARA		X-TENDION 000 ITMOENT & TENTED END TENNINGER		
	****				NEARANG STATUS:
					CONSTRUCTION
	****				001101110011011
В	ADDED MISSING LEVELS TO LONGITUDINAL SECTIONS	MM	03.11.2021	CW	COORDINATE DATUM:
Α	ISSUED FOR CONSTRUCTION	MM	22.10.2021	CW	PLANAR (SCALED MGA94)
2004	A A PARA DA PA	004444	0.475	4000	,


0CIVIL 41828	CENTRAL COAST COUNCIL
ECKED	COASTAL PATHWAY PENGUIN TO SULPHUR CREEK
CW	CONSTRUCTION DOCUMENTATION
021	DETAIL PLANS, SHEET 3 OF 5

		Bur
<b>PDA</b> Surveyors	Incorporating WALTER SURVEYS	Also at: Lau
Surveying, Engineering & P	lanning	PHONE


6 Queen Street Burnie, Tasmania, 7320	SCALE	PAPER
www.pda.com.au at: Launceston, Devonport,	AS SHOWN	А3
Hobart & Kingston	JOB NUMBER	DRAWING
PHONE: +61 03 6431 4400 FAX: +61 03 6431 6663	41828 -	42B

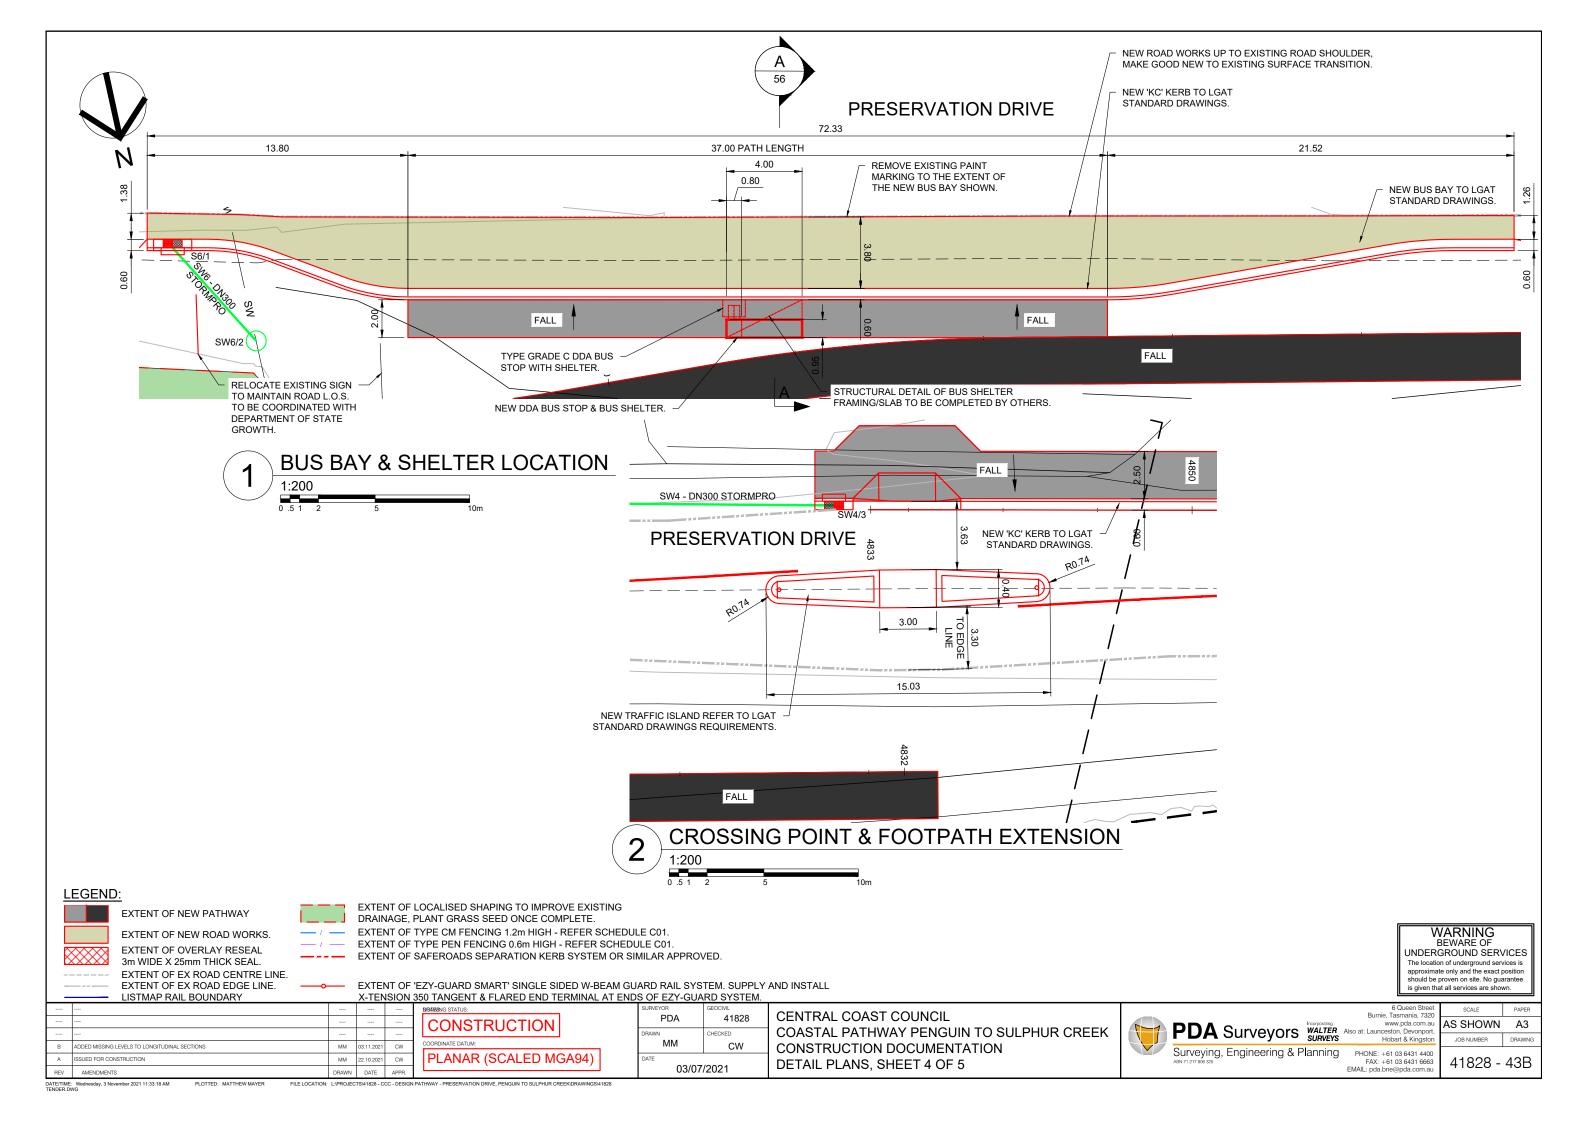

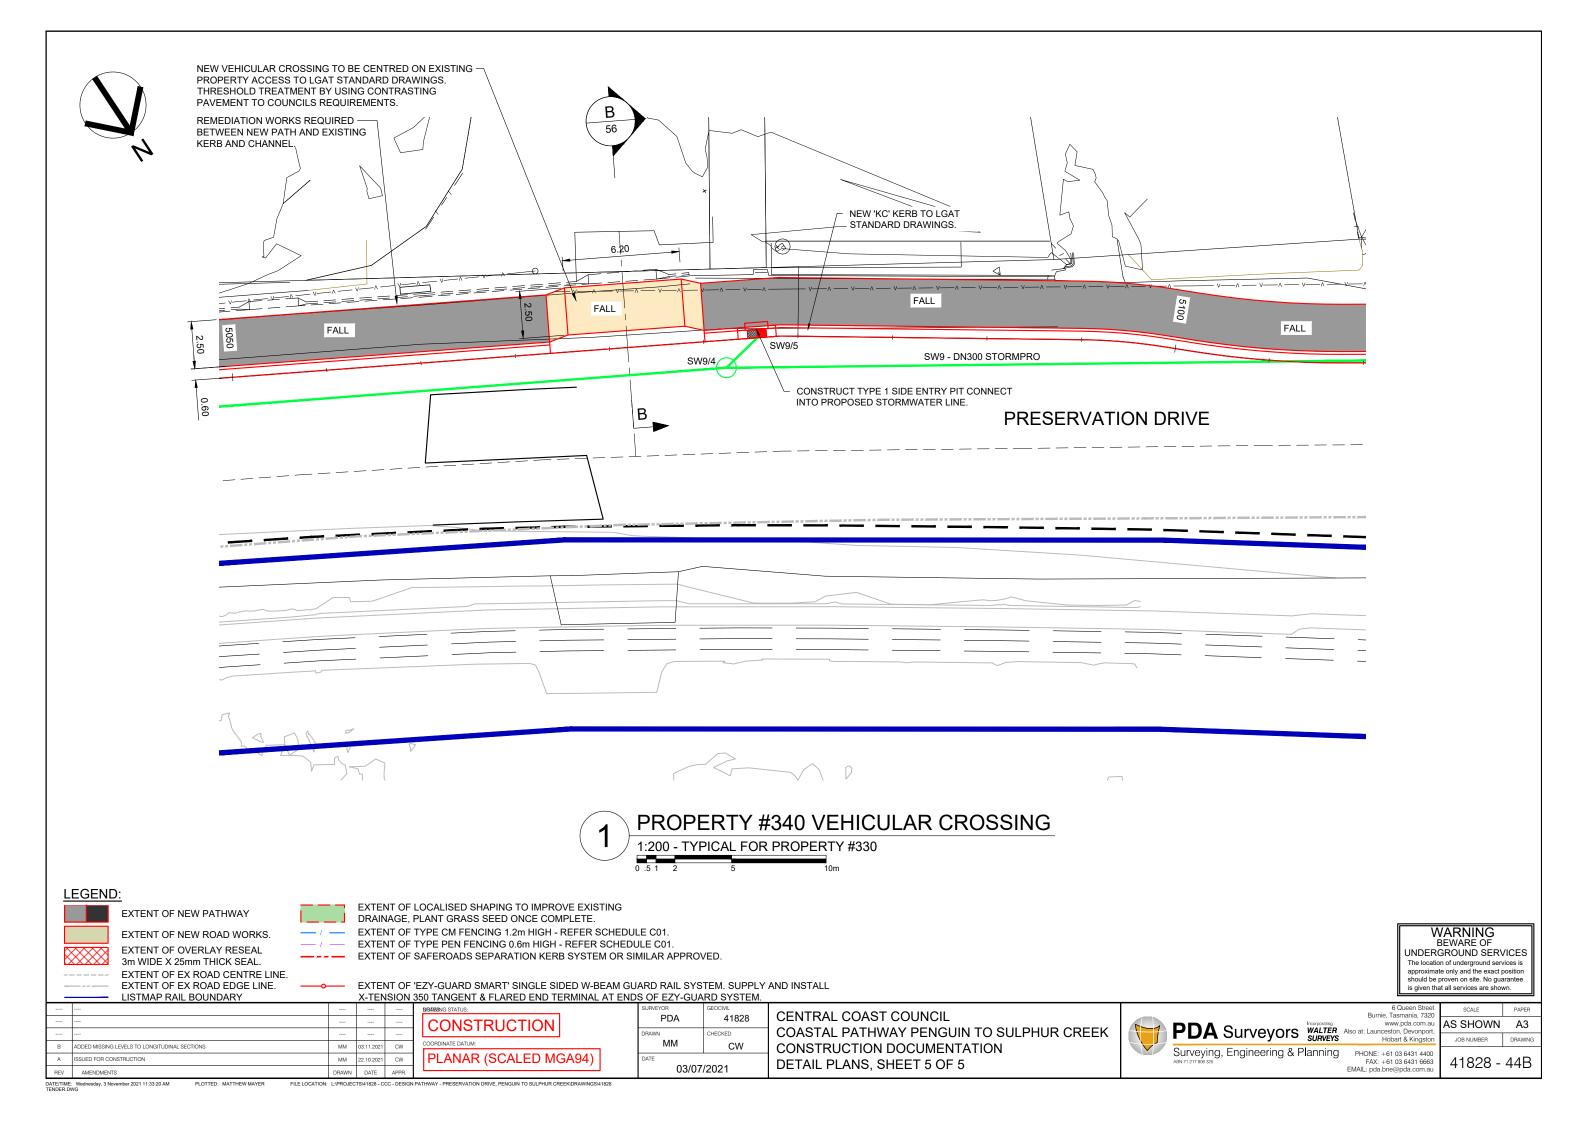


 





 


### PAVEMENT - TYPE 2

 


 

 


 


#### PLAN - FEMALE

 

#### PLAN - INTERMEDIATE

 


#### PLAN - MALE

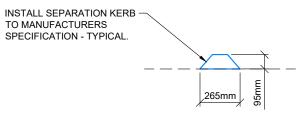

#### **SECTION VIEW**



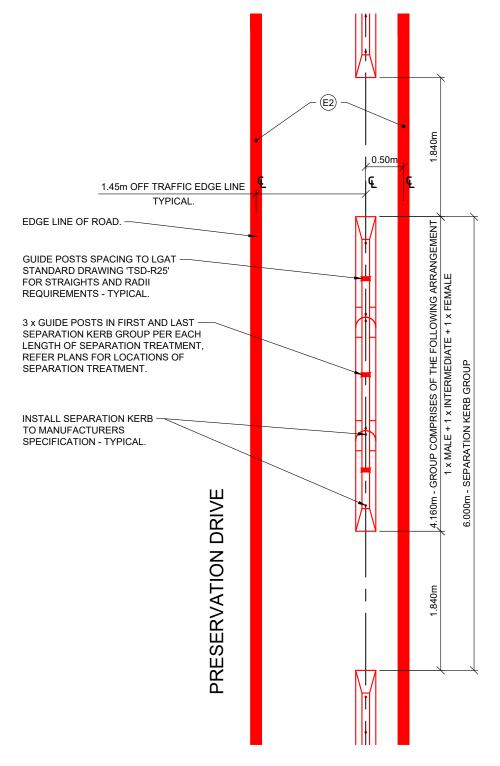



F	PAVEMENT - TYPE 4					
1	:50					
0	2	5	1			2 5m

	****				DRAWING STATUS:
	***				CONSTRUCTION
	****				CONCINCOTION
В	ADDED MISSING LEVELS TO LONGITUDINAL SECTIONS	MM	03.11.2021	CW	COORDINATE DATUM:
Α	ISSUED FOR CONSTRUCTION	MM	22.10.2021	CW	PLANAR (SCALED MGA94)
REV	AMENDMENTS	DRAWN	DATE	ΔPPR	

SURVEYOR PDA	41828	CENT
DRAWN	CHECKED	COAS
MM	CW	CONS
DATE 03/07	/2021	STAN

TRAL COAST COUNCIL STAL PATHWAY PENGUIN TO SULPHUR CREEK ISTRUCTION DOCUMENTATION NDARD DETAILS & SECTIONS

		6 Queen Street Burnie, Tasmania, 7320 www.pda.com.au Also at: Launceston, Devonport, Hobart & Kingston	SCALE	PAPER
	PDA Surveyors WALTE		AS SHOWN	A3
	DA Surveyors <sub>surve</sub>		JOB NUMBER	DRAWING
	Surveying, Engineering & Plannin	PHONE: +61 03 6431 4400 FAX: +61 03 6431 6663 EMAIL: pda.bne@pda.com.au	41828 -	50B

