


CENTRAL COAST COUNCIL

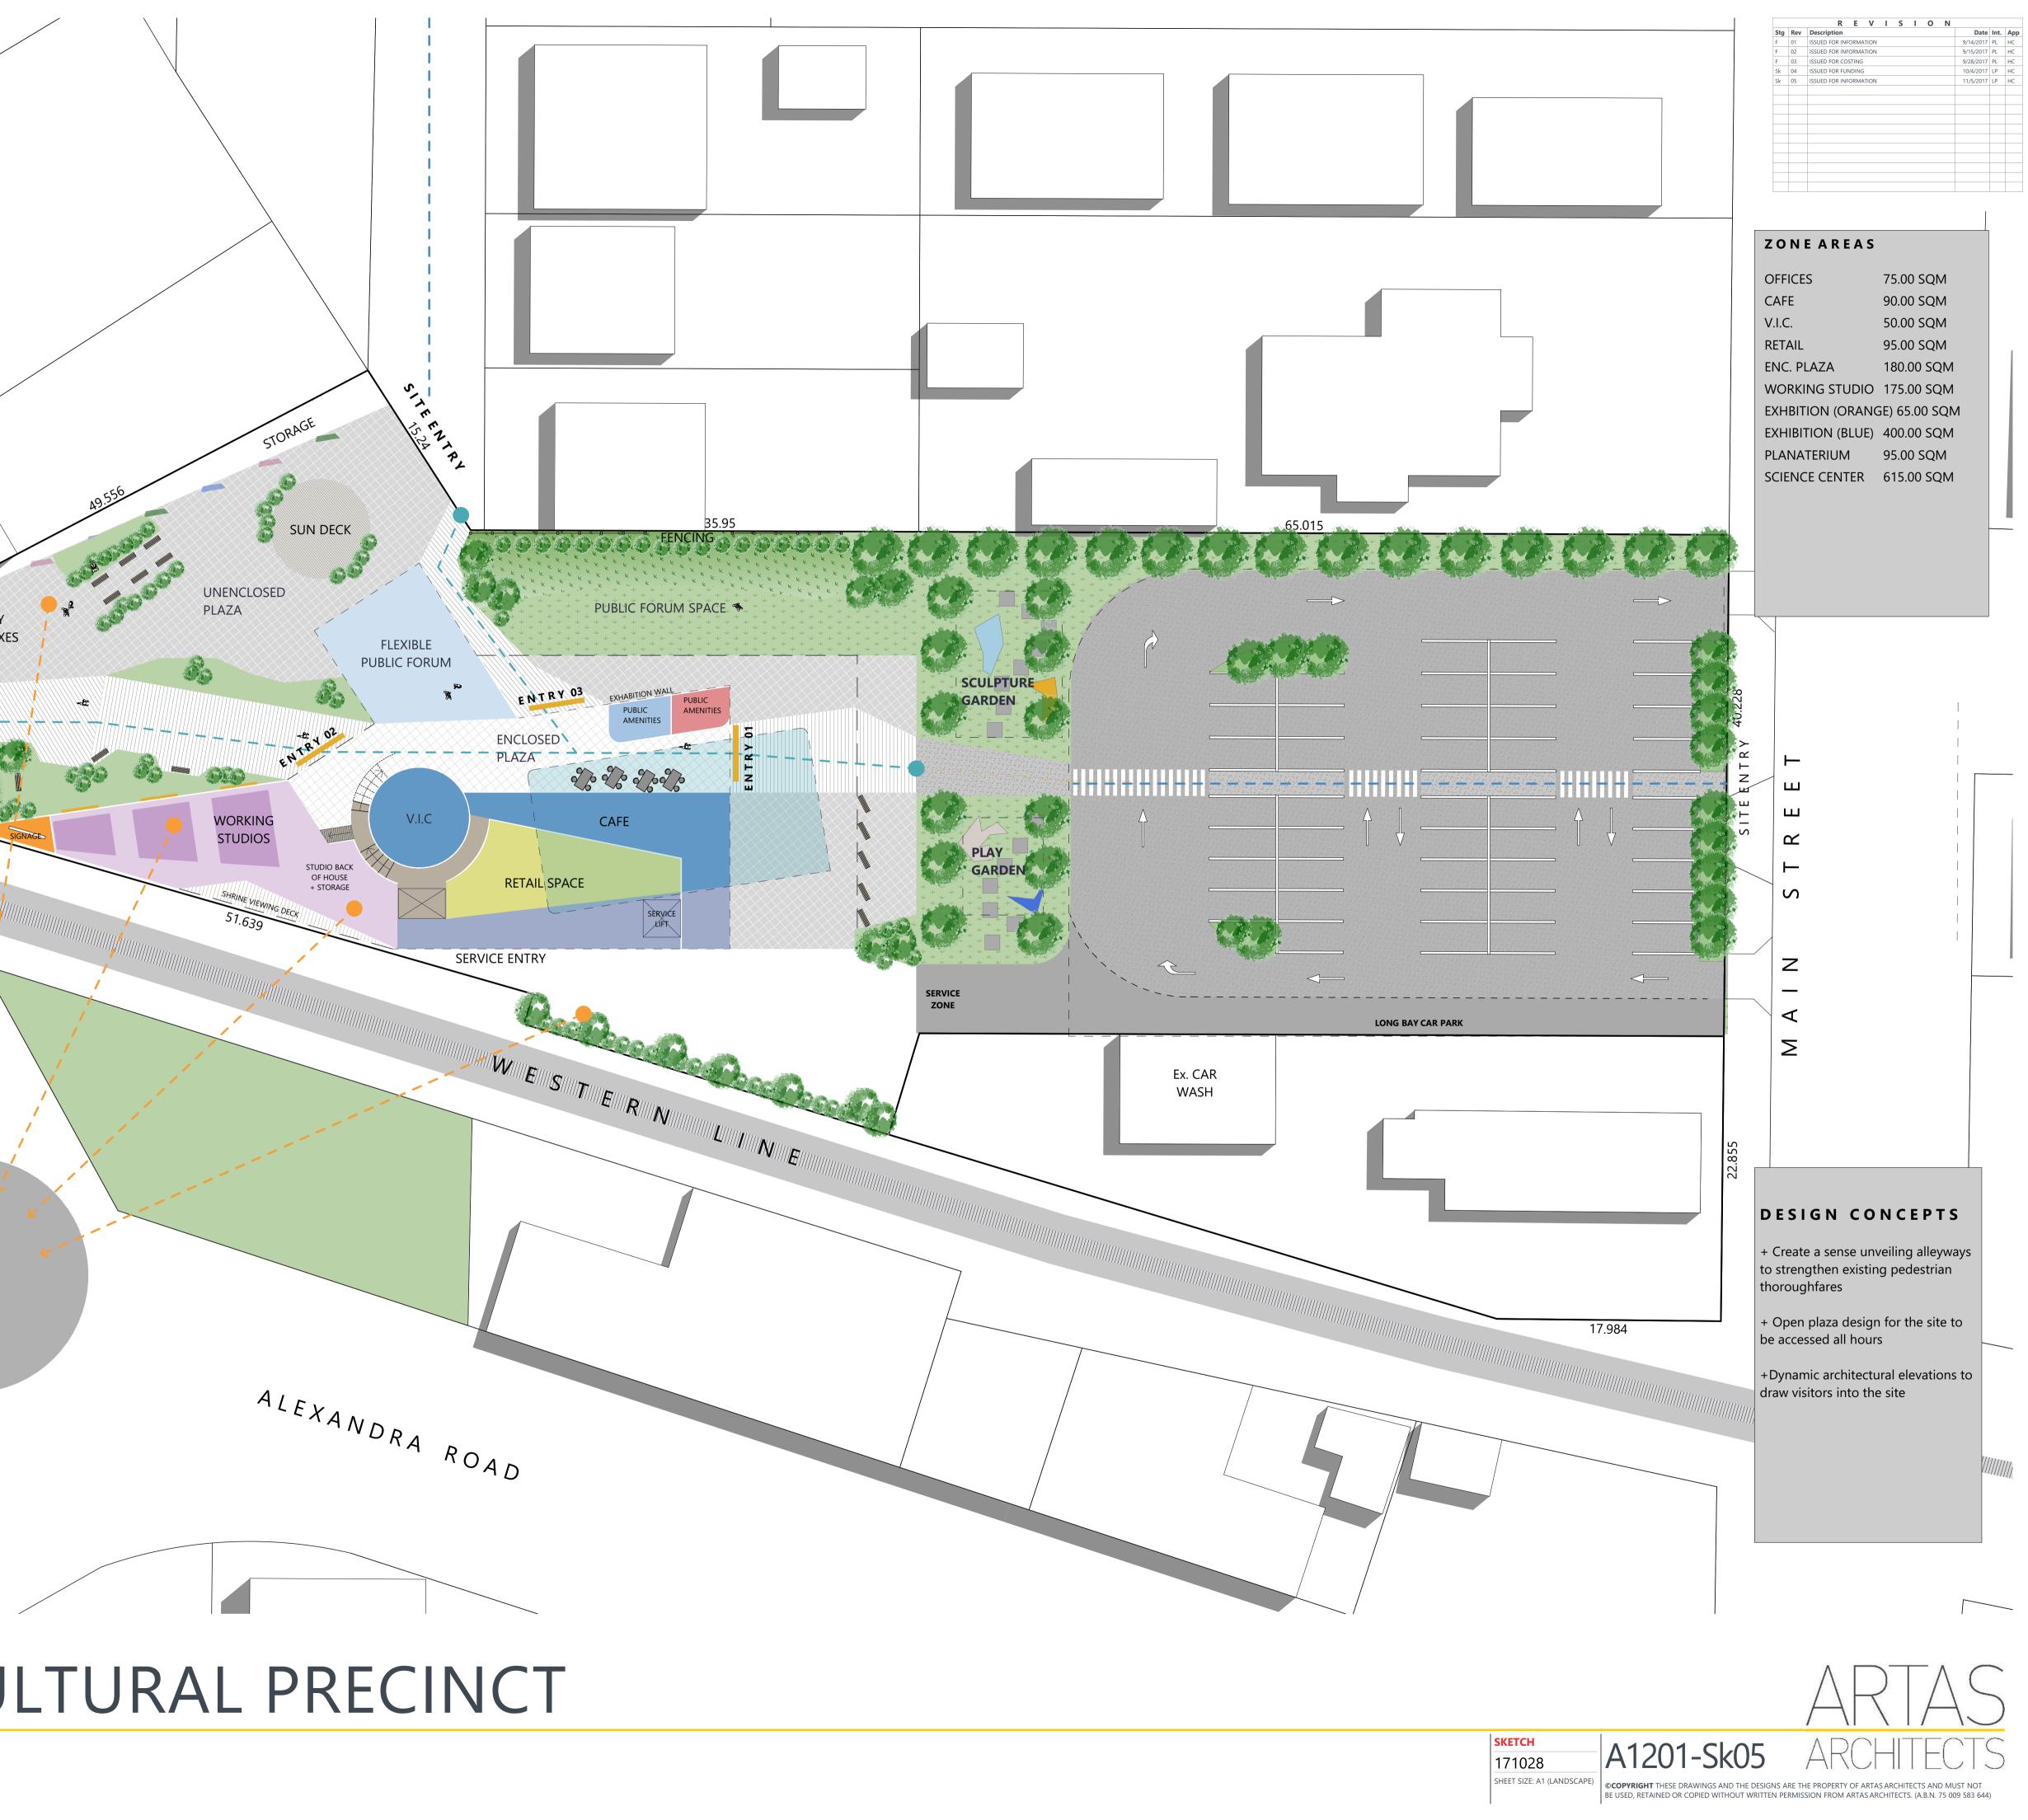

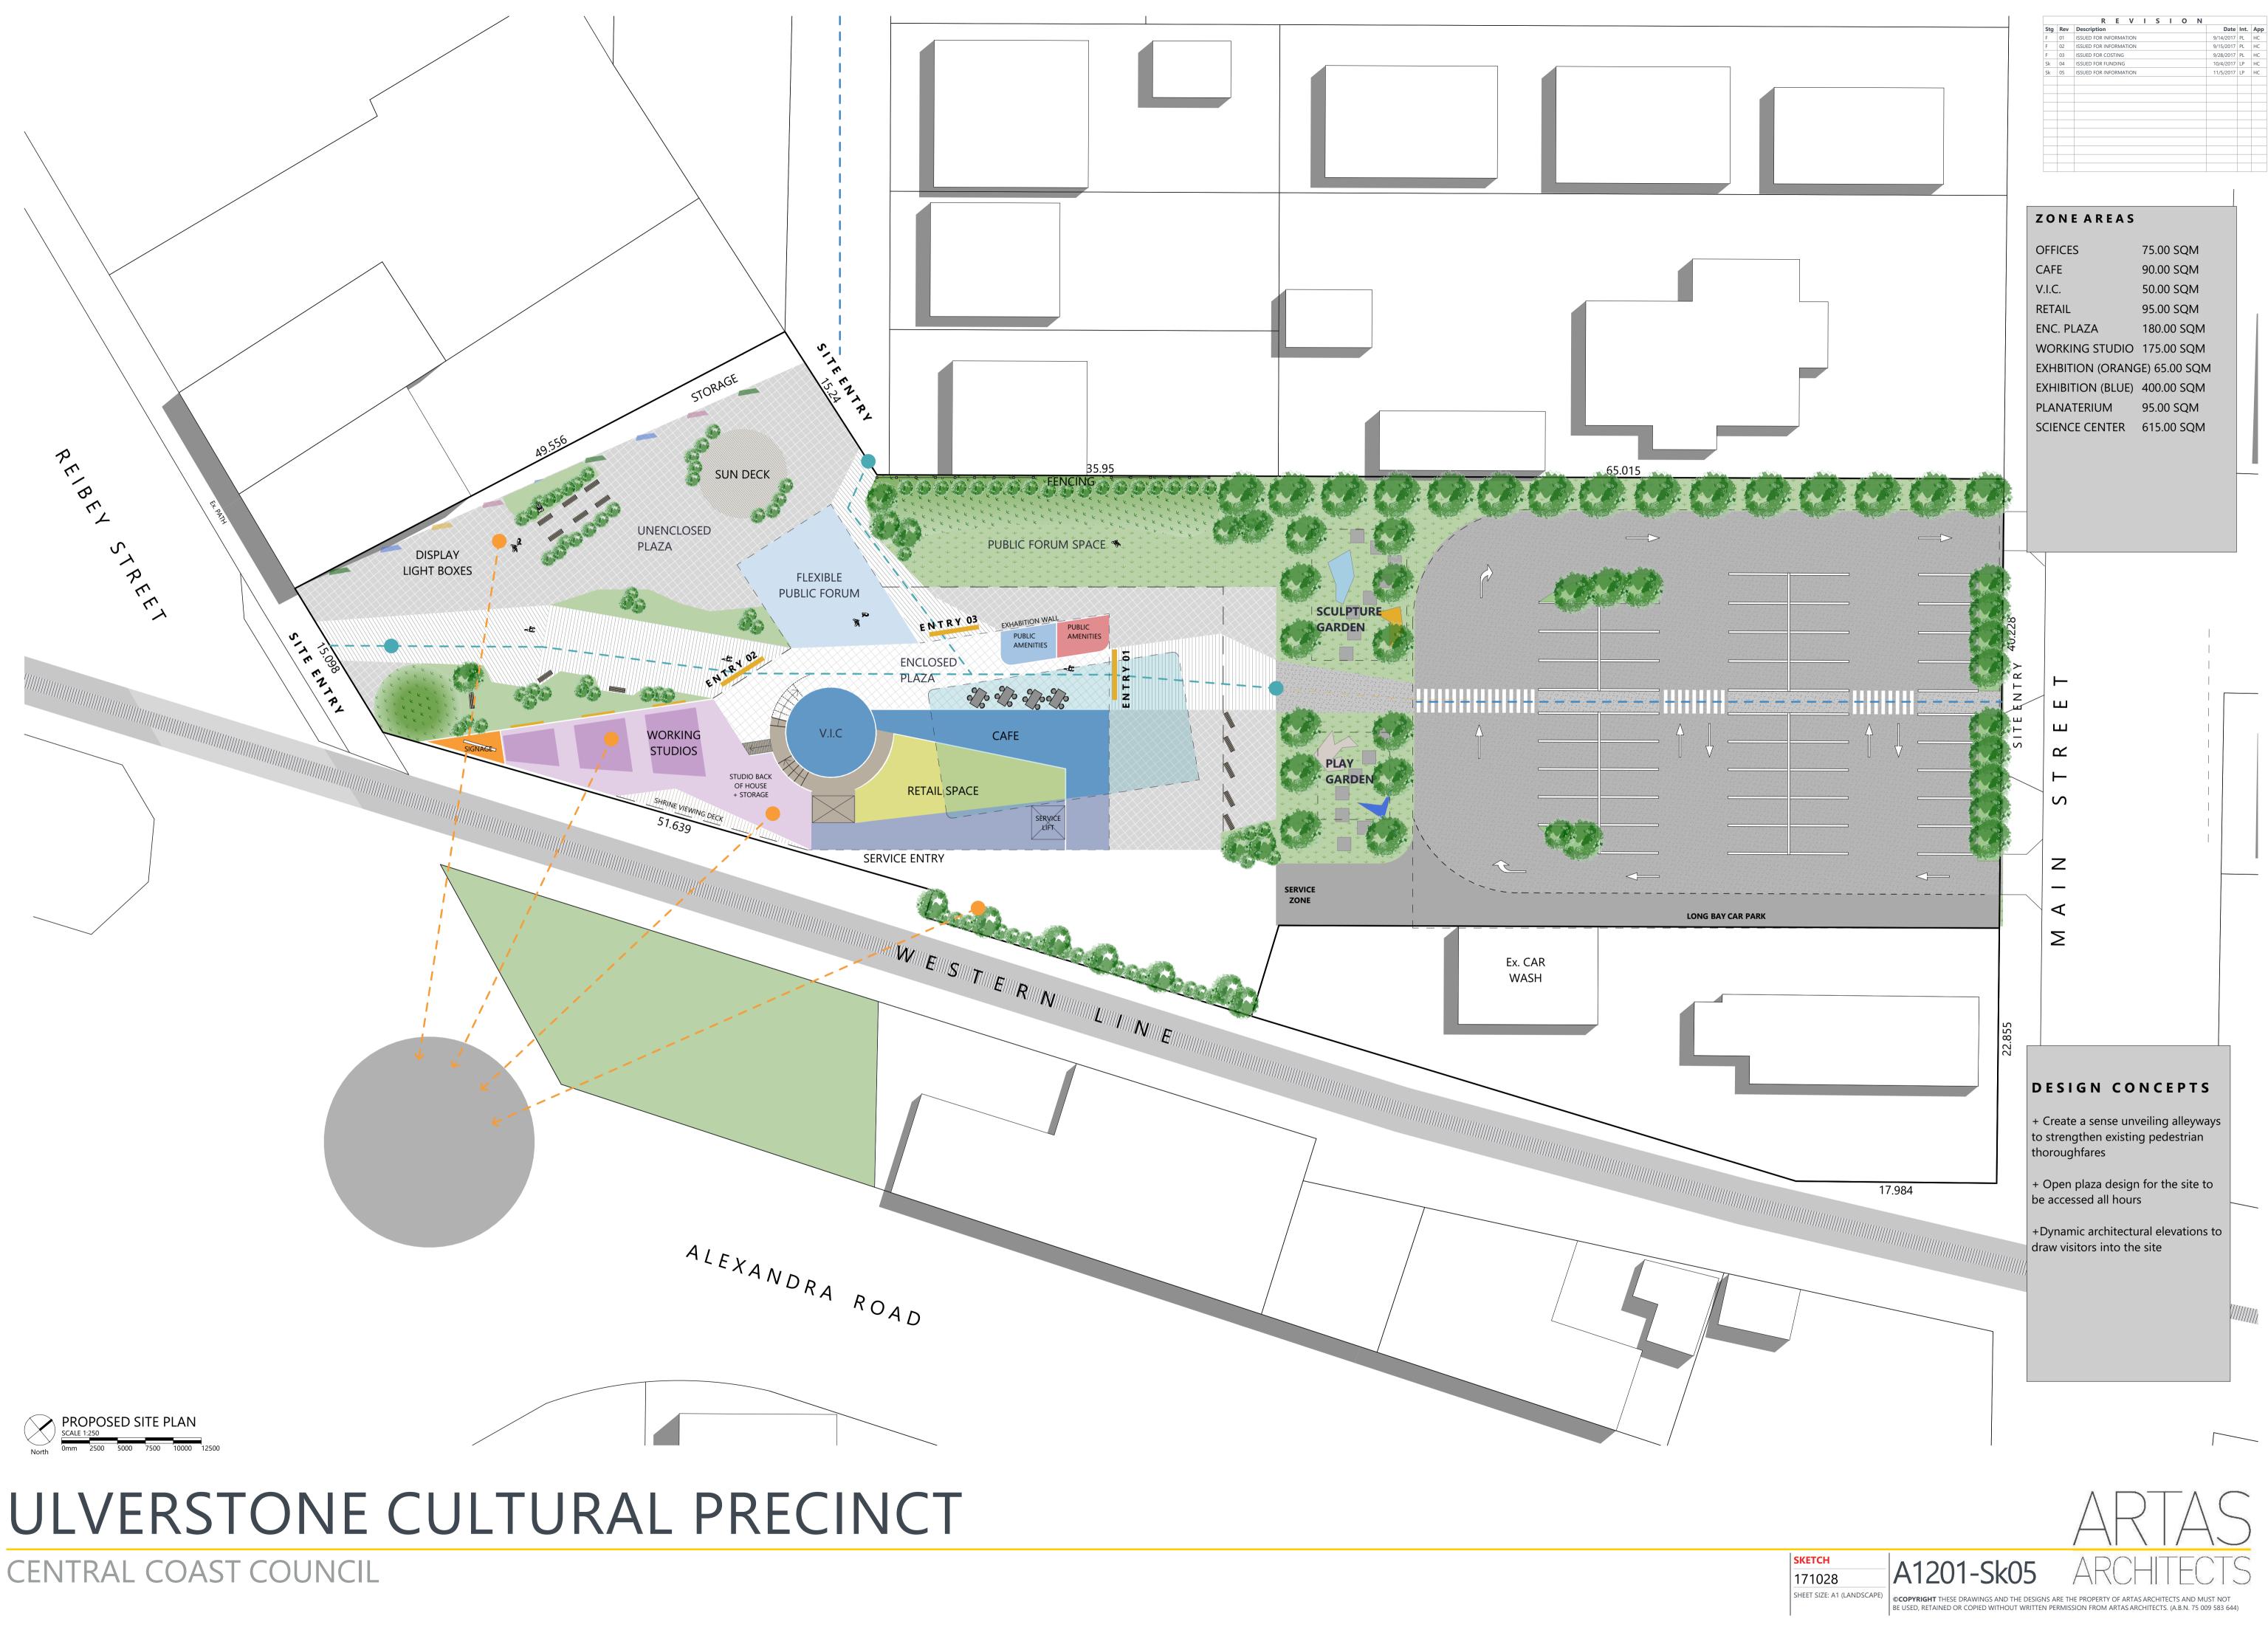




ULVERSTONE CULTURAL PRECINCT CENTRAL COAST COUNCIL

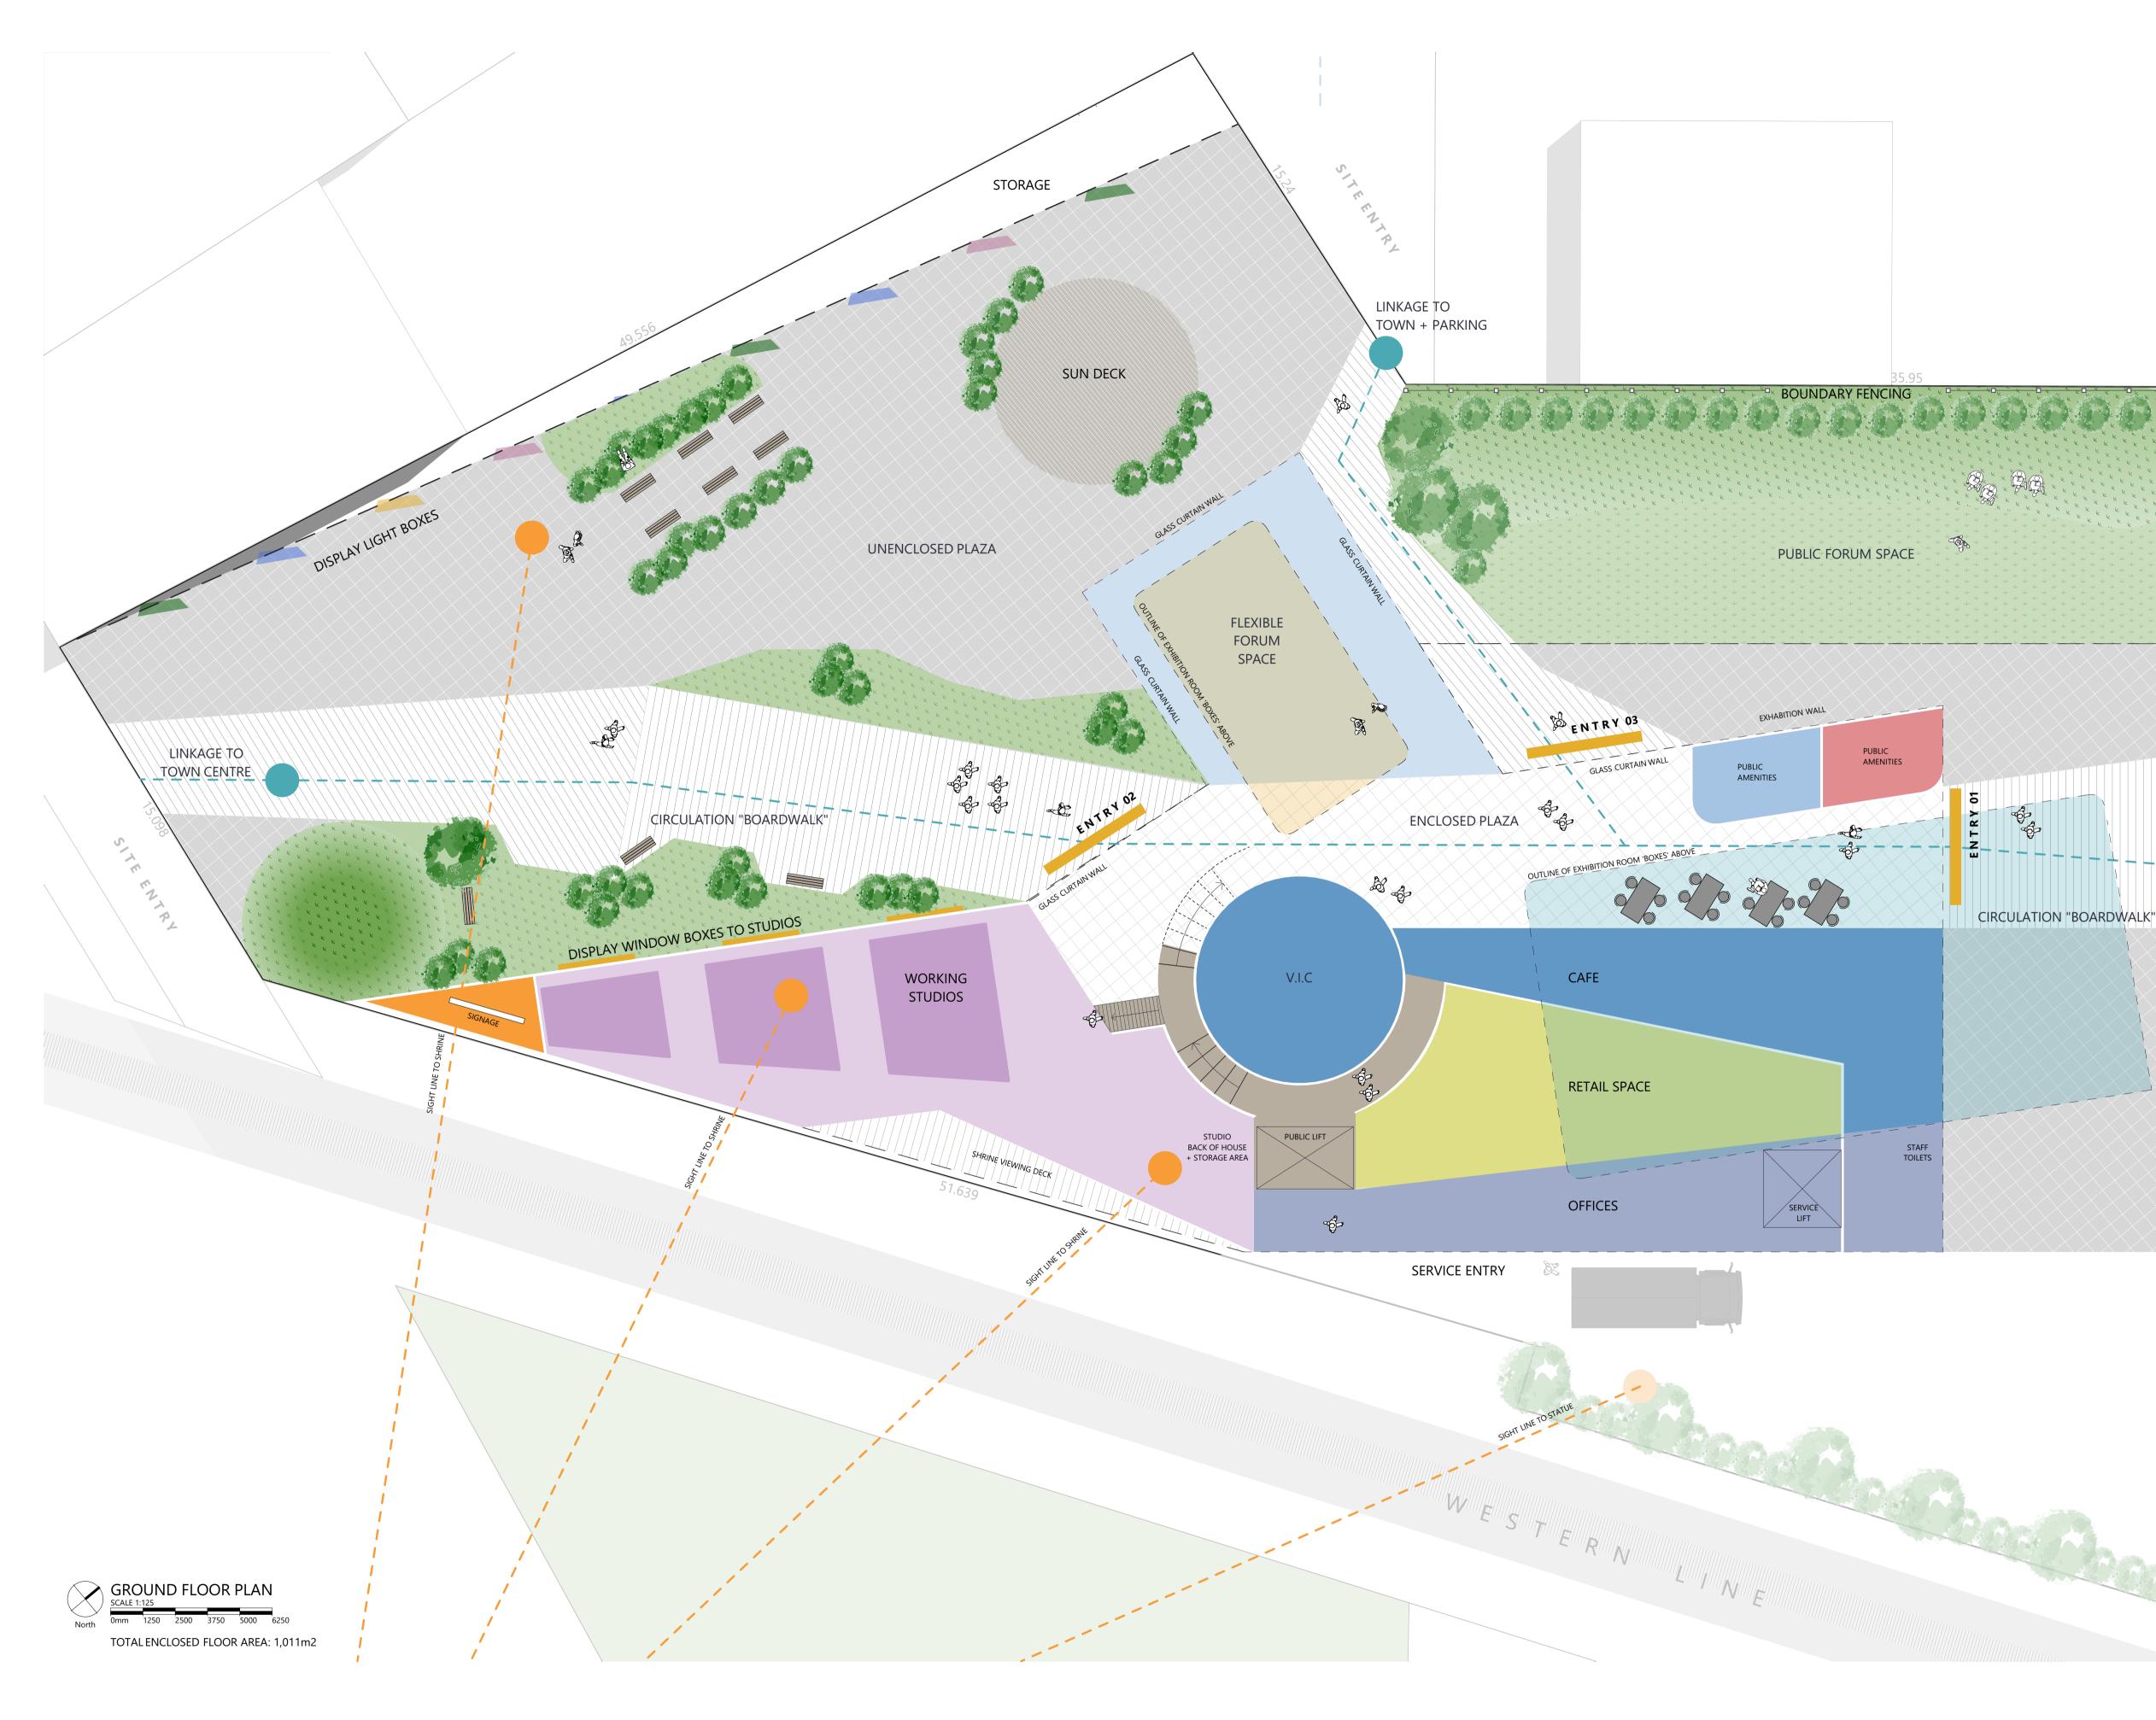

			R	Е	V	1	S	1	0	Ν			
Stg	Rev	Descrip	otion								Date	Int.	Арр
F	01	ISSUED	FOR INF	ORM	ATION						9/14/2017	PL	HC
F	02	ISSUED	FOR INF	ORM	ATION						9/15/2017	PL	HC
F	03	ISSUED	FOR CO	STING	i						9/15/2017	PL	HC
F	04	ISSUED	FOR CO	STING	i						9/28/2017	PL	HC
Sk	05	ISSUED	FOR FUI	NDING	3						10/4/2017	LP	HC
Sk	06	ISSUED	FOR INF	ORM	ATION						11/5/2017	LP	HC

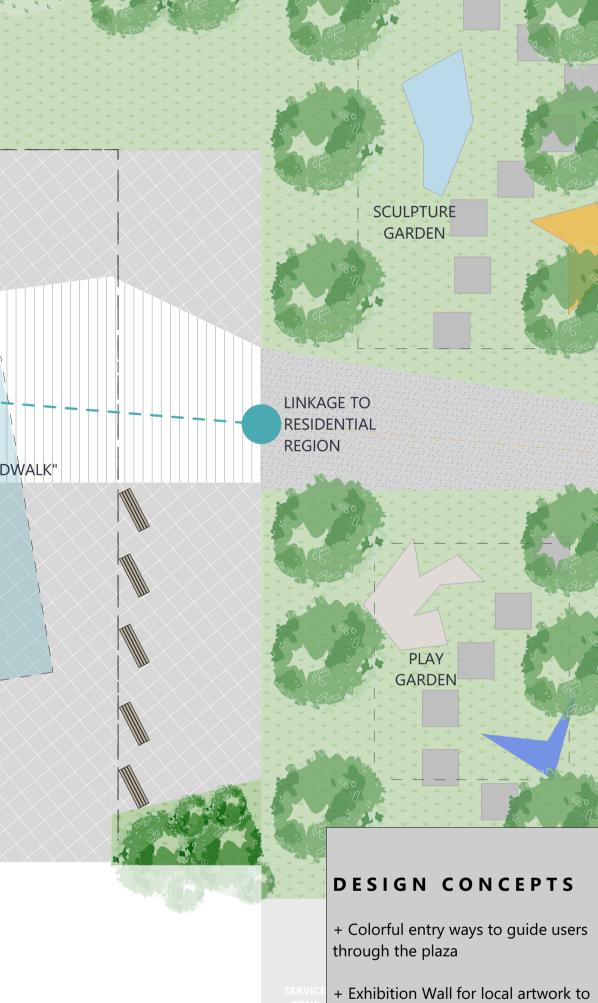

+ Exhibition Wall for local artwork to be displayed

+ Flexible indoor + outdoor gathering spaces for the community to adopt

+ Working Studios with local artists on display internally and external through yellow display windows

+ Central Point for the Visitor Information Centre to service all site visitors




SKETCH 171028

SHEET SIZE: A1 (LANDSCAPE)

©**COPYRIGHT** THESE DRAWINGS AND THE DESIGNS ARE THE PROPERTY OF ARTAS ARCHITECTS AND MUST NOT BE USED, RETAINED OR COPIED WITHOUT WRITTEN PERMISSION FROM ARTAS ARCHITECTS. (A.B.N. 75 009 583 644)

A1202-Sk06

ULVERSTONE CULTURAL PRECINCT CENTRAL COAST COUNCIL

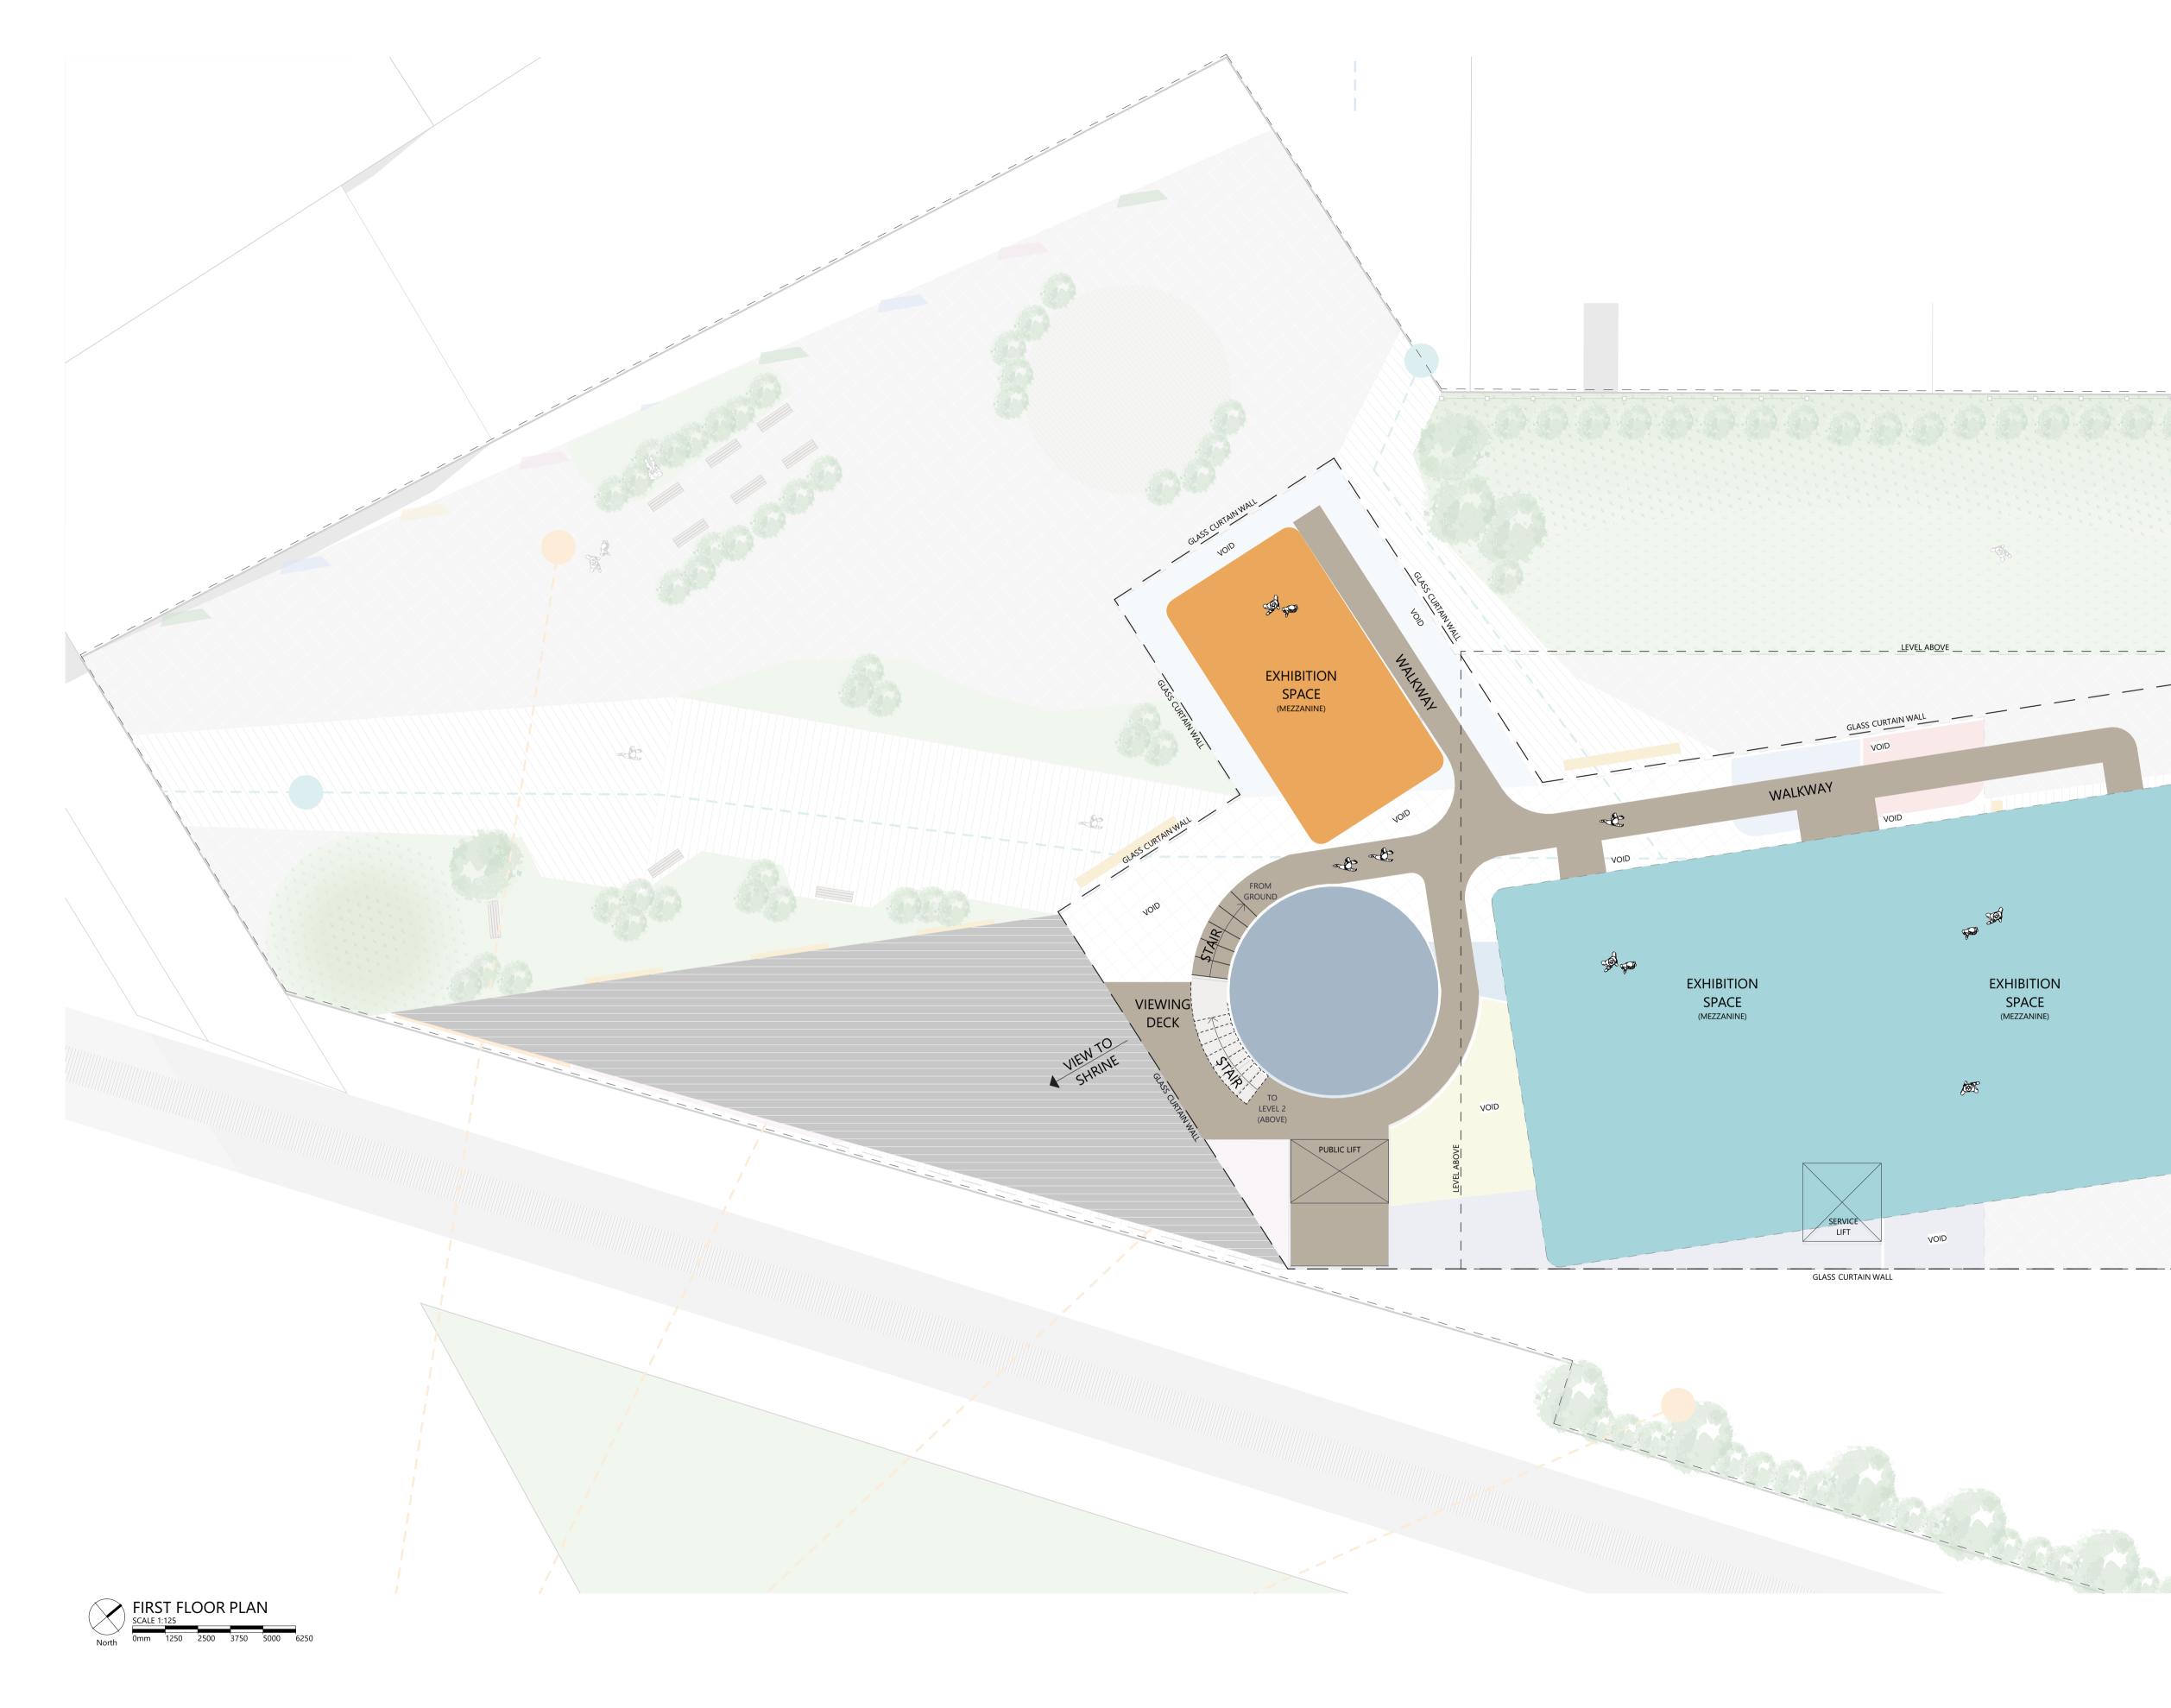

			R	E	V	1	S	1	0	Ν			
Stg	Rev	Descrip	tion								Date	Int.	Арр
F	01	ISSUED F	OR INF	ORMA	TION						9/14/2017	PL	HC
F	02	ISSUED F	OR INF	ORMA	TION						9/15/2017	PL	HC
F	03	ISSUED F	OR CO	STING							9/15/2017	PL	HC
F	04	ISSUED F	OR CO	STING							9/28/2017	PL	HC
Sk	05	ISSUED F	OR FUI	NDING	ì						10/4/2017	LP	HC
Sk	06	ISSUED F	OR INF	ORMA	ATION						11/5/2017	LP	HC

DESIGN CONCEPTS

+ Bright, 'floating' exhbition rooms / boxes to tantalize interest

+ Unveiling alleyways into exhibition rooms for a sense of exploration

+ Flexible exhibition fixtures for ease of adaption


SKETCH 171028 SHEET SIZE: A1 (LANDSCAPE)




©**COPYRIGHT** THESE DRAWINGS AND THE DESIGNS ARE THE PROPERTY OF ARTAS ARCHITECTS AND MUST NOT BE USED, RETAINED OR COPIED WITHOUT WRITTEN PERMISSION FROM ARTAS ARCHITECTS. (A.B.N. 75 009 583 644)

A1203-Sk06

ULVERSTONE CULTURAL PRECINCT CENTRAL COAST COUNCIL

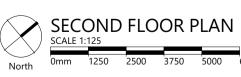

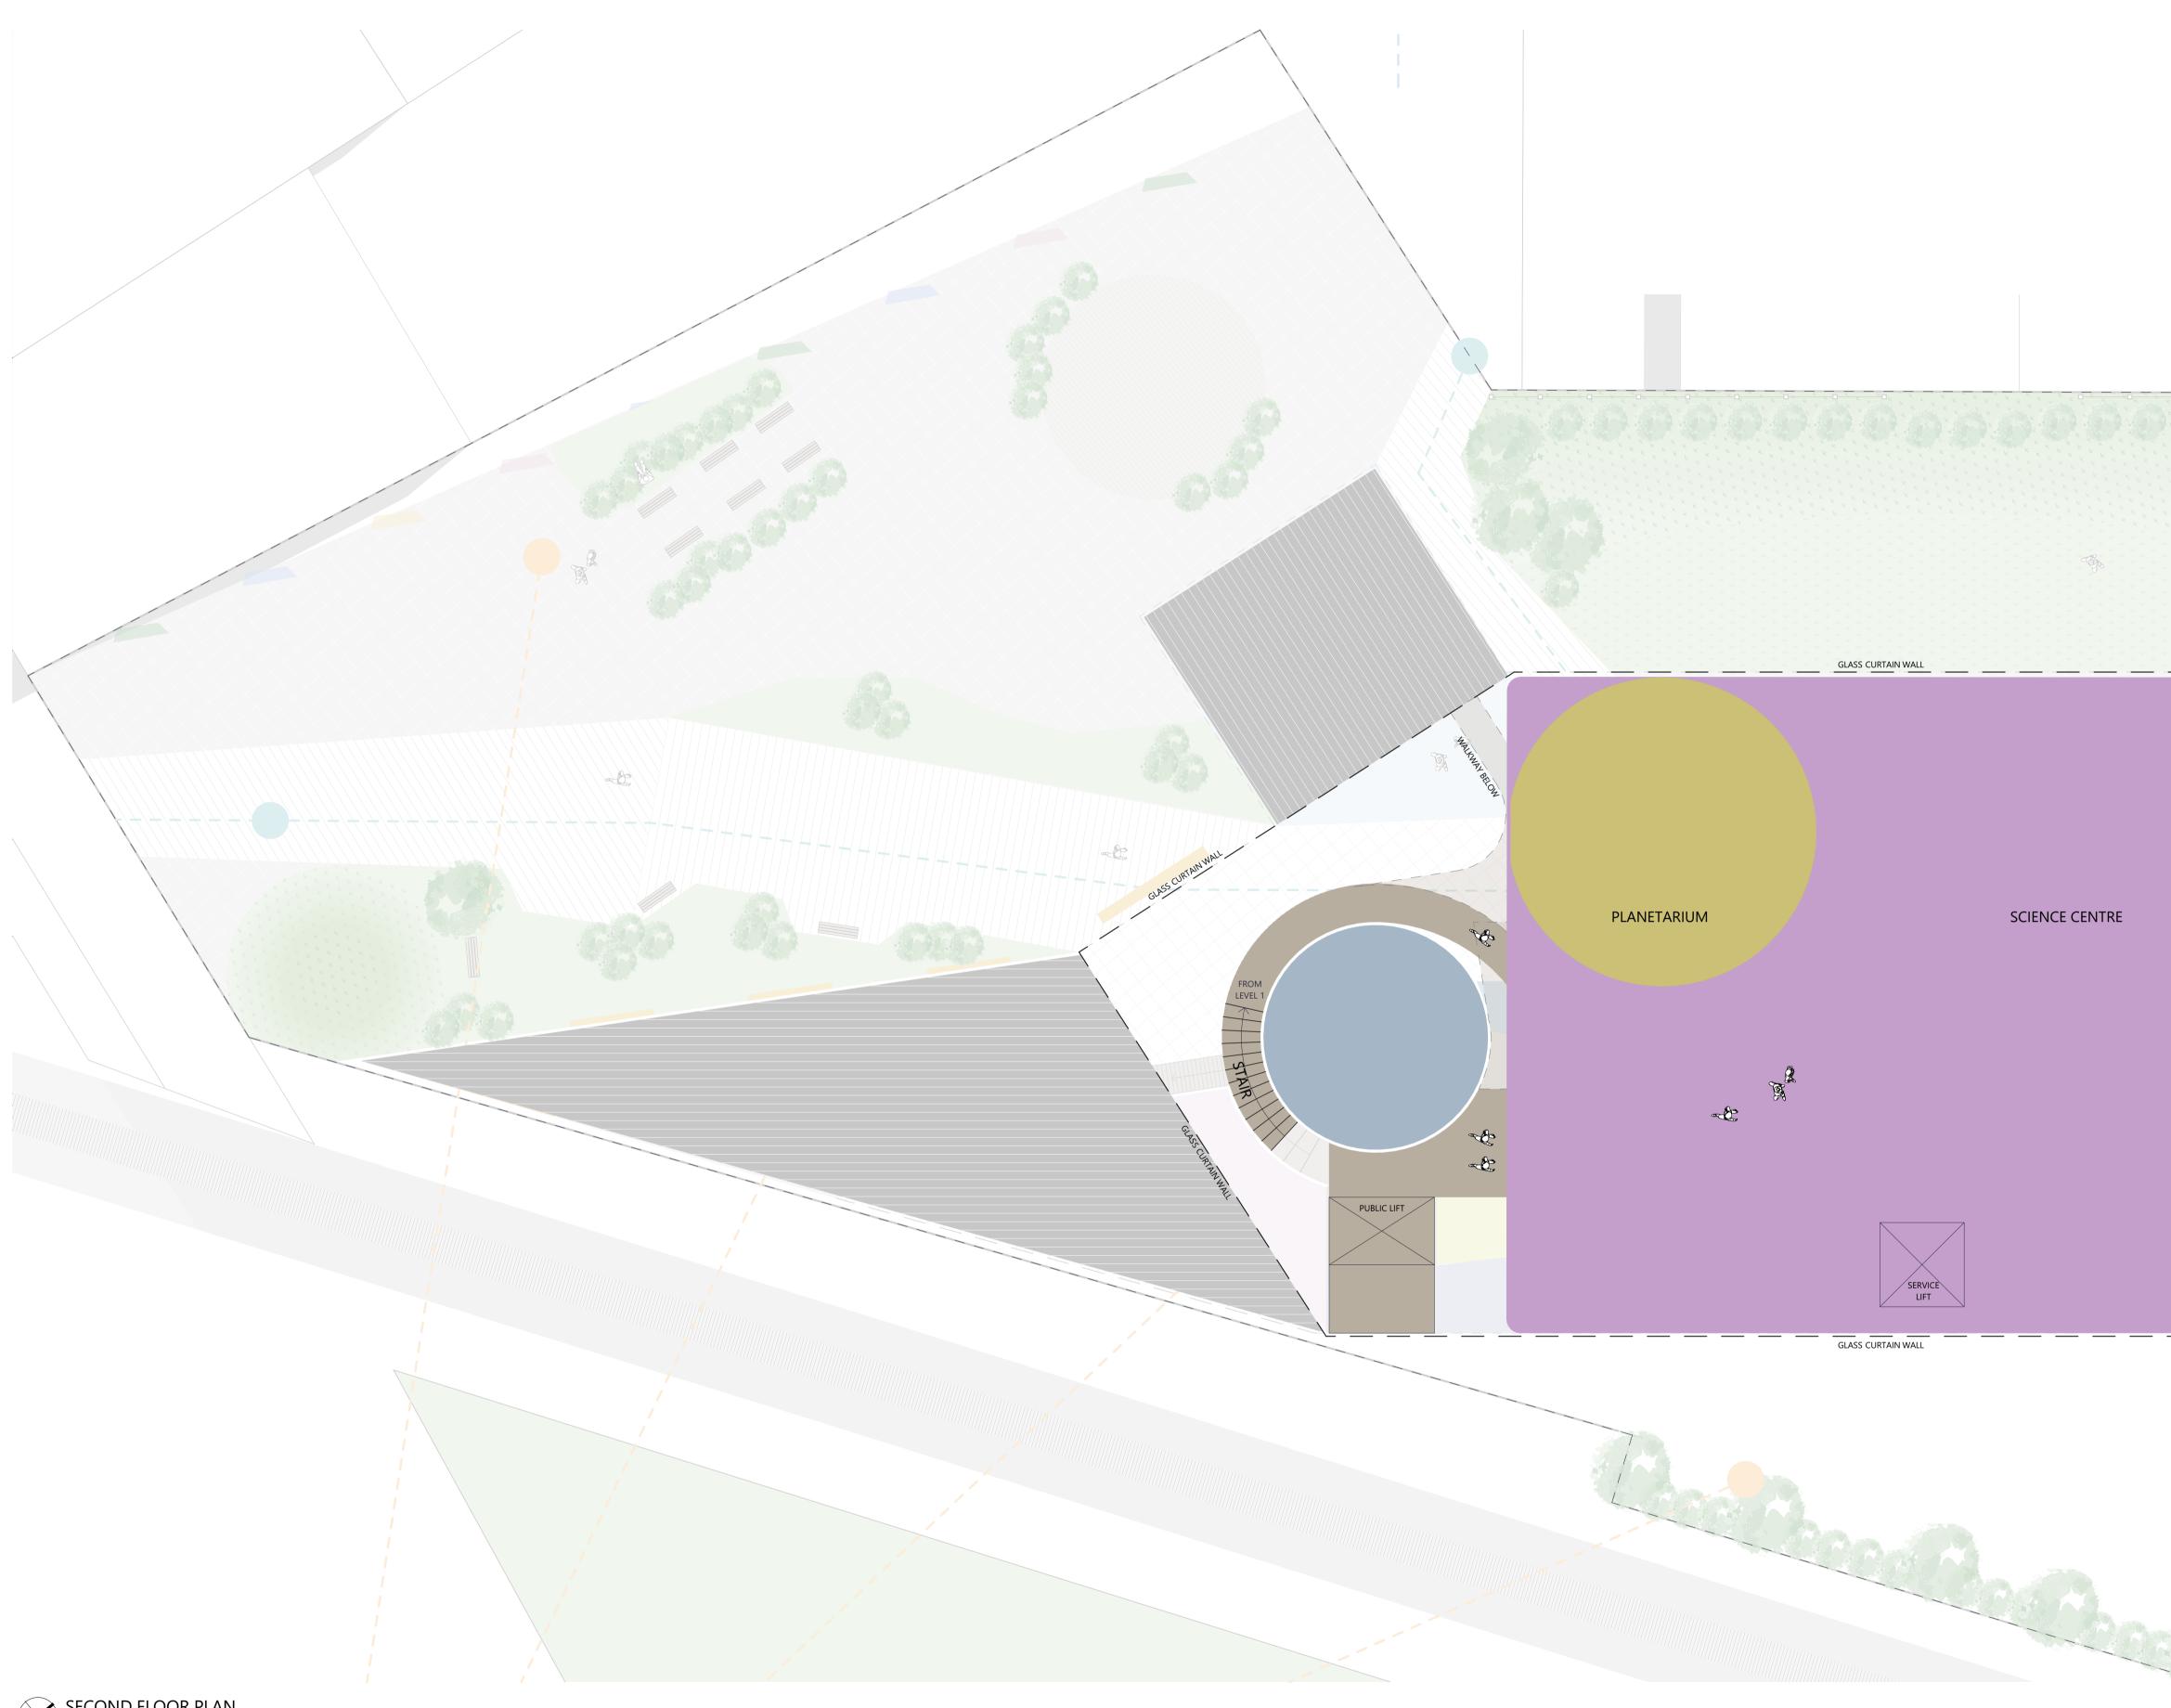

		REVISION			
Stg	Rev	Description	Date	Int.	Арр
F	01	ISSUED FOR INFORMATION	9/15/2017	PL	HC
F	02	ISSUED FOR COSTING	9/15/2017	PL	HC
F	03	ISSUED FOR COSTING	9/28/2017	PL	HC
Sk	04	ISSUED FOR FUNDING	10/4/2017	LP	HC
Sk	05	ISSUED FOR INFORMATION	11/5/2017	LP	HC

DESIGN CONCEPTS

+ Domed ceiling for Planetarium displays

+ Science Centre Flexible Exhibition Space

+ Three level building design brings visibility to town visitors traveling by car

SKETCH 171028

SHEET SIZE: A1 (LANDSCAPE)

A1204-Sk05 ARCHIECTS ©COPYRIGHT THESE DRAWINGS AND THE DESIGNS ARE THE PROPERTY OF ARTAS ARCHITECTS AND MUST NOT BE USED, RETAINED OR COPIED WITHOUT WRITTEN PERMISSION FROM ARTAS ARCHITECTS. (A.B.N. 75 009 583 644)