


TASMANIAN CONSULTING SERVICE
ENGINEERING | DESIGN | PLANNING | MANAGEMENT | CONSTRUCTION

74 Oldaker Street, Devonport T 61 3 6424 9085
PO Box 1047, Devonport, F 61 3 6424 5709
Tasmania, Australia E mail@tascon.com.au

Issue:	Date:	Description:
P2	26-02-21	WORK SCOPE REDUCED; RAIL CROSSING LOCATIONS ADJUSTED; ISSUED FOR PLANNING APPLICATION

Checked	Approved
G.H.A.	G.H.A.

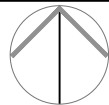

A3 SCALE 1:500

This document is and shall remain the property of Tasmanian Consulting Services (TCS).

It shall be used only for the purpose for which it was commissioned, and only in accordance with the terms of that commission between TCS and their client.

It shall not be copied, reproduced, or used to furnish any information for any reason without the prior agreement of TCS.

Do not scale. Check all dimensions before commencing on-site. If in doubt, ask.

SCALE 1:500	Datum: MGA 94, AHD
-------------	-----------------------

CENTRAL COAST COUNCIL
PENGUIN FORESHORE - STAGE B
EAST OF SURF CLUB POINT
REMEDICATION AND PROTECTION


ENLARGED PLAN
SHEET 2


NOT FOR CONSTRUCTION


Drawing:

9140-103

Issue: P2

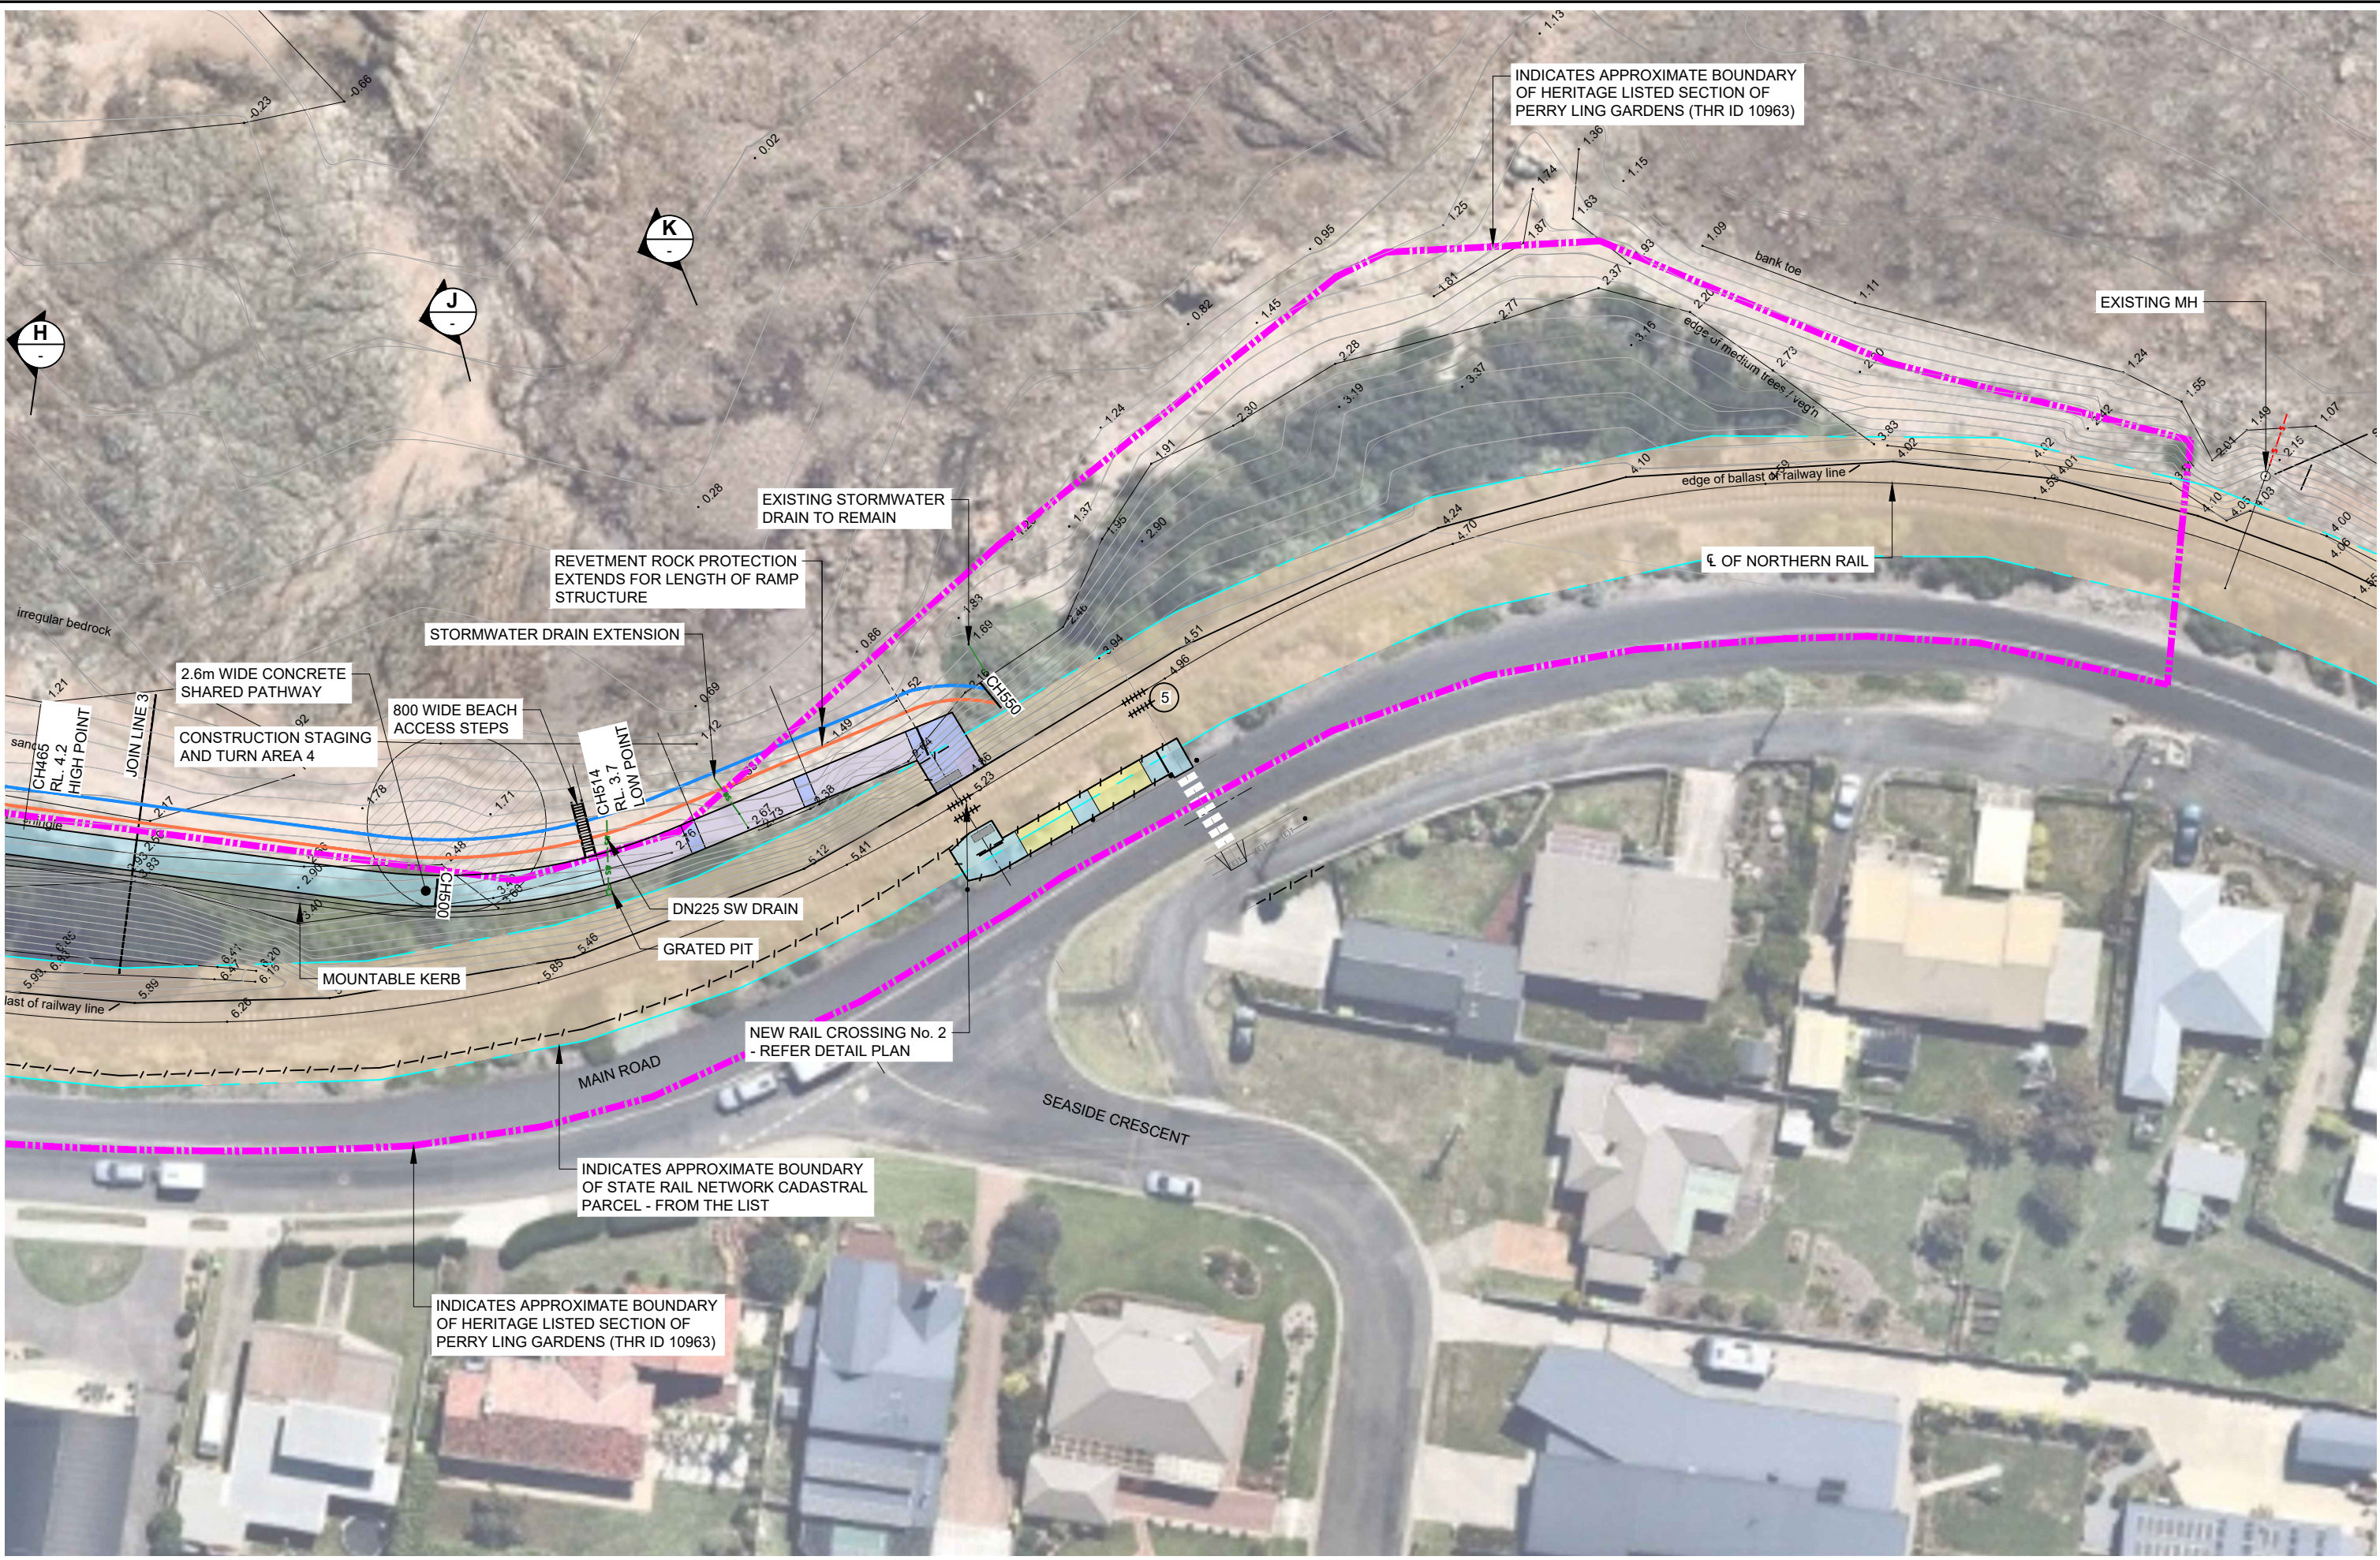

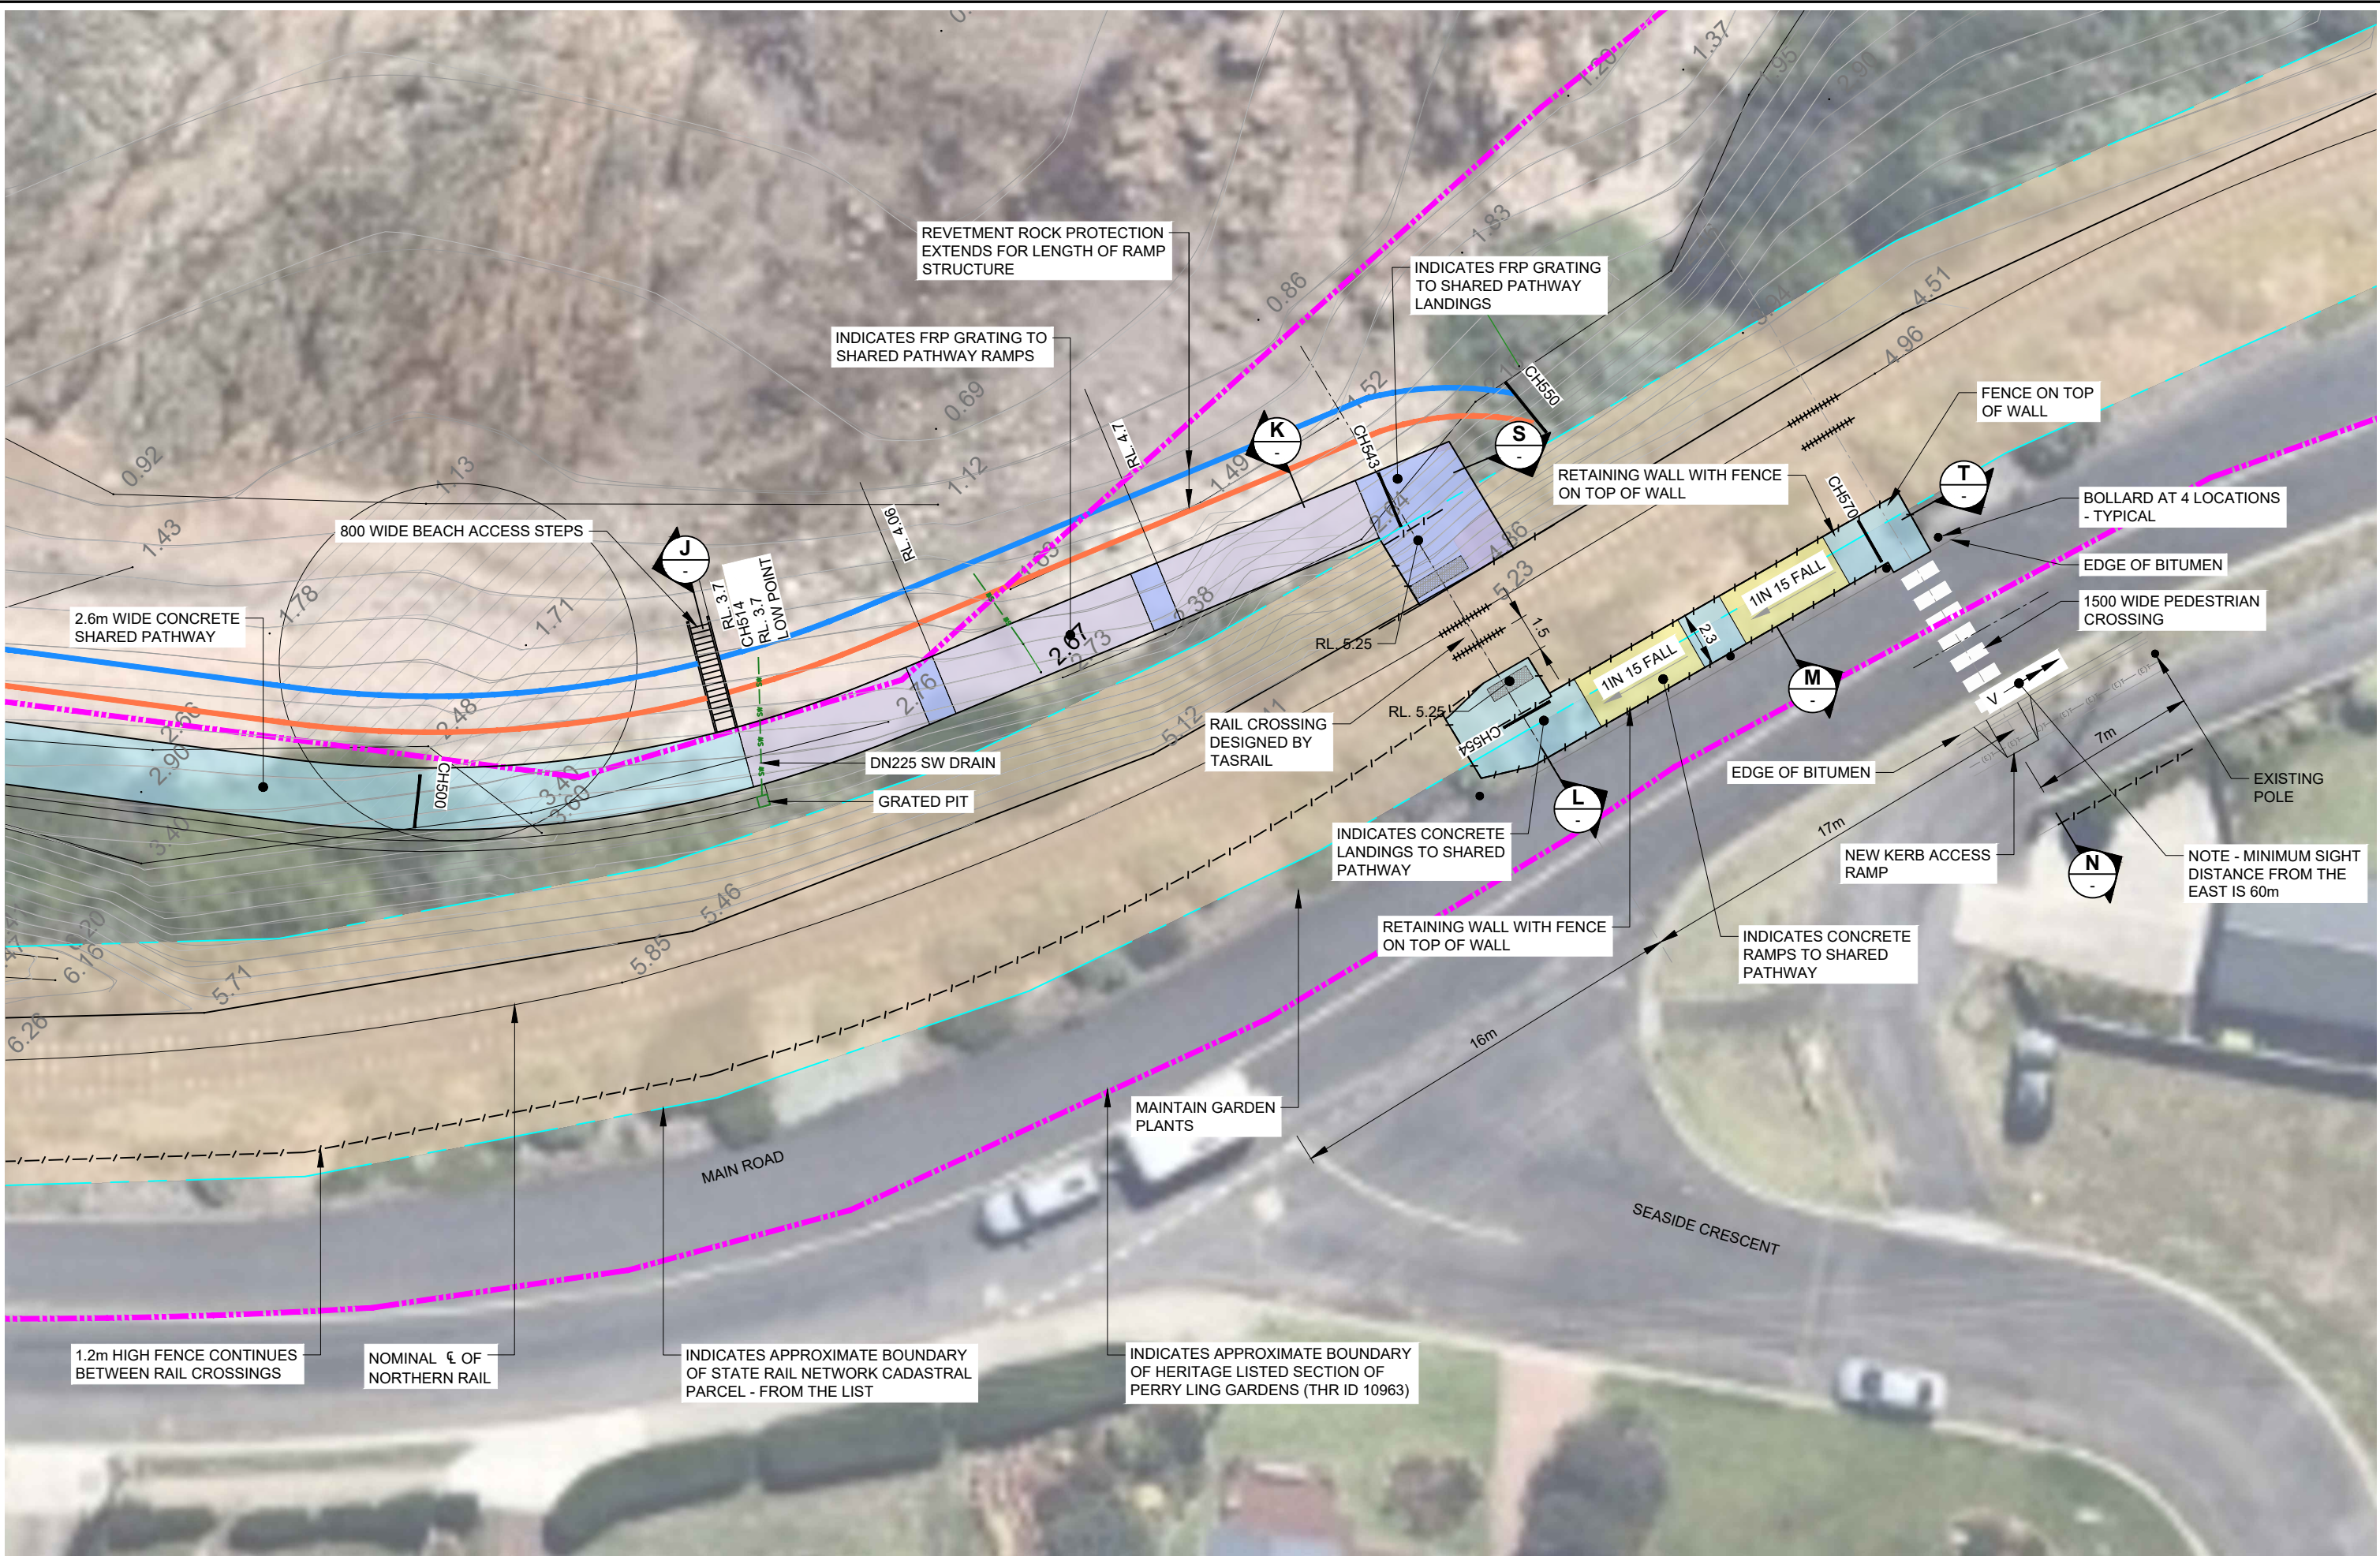




TASMANIAN CONSULTING SERVICE
ENGINEERING | DESIGN | PLANNING | MANAGEMENT | CONSTRUCTION
74 Oldaker Street, Devonport
PO Box 1047, Devonport,
Tasmania, Australia
T 61 3 6424 9085
F 61 3 6424 5709
E mail@tascon.com.au

Issue:	Date:	Description:	Checked:	Approved:
P2	26-02-21	WORK SCOPE REDUCED; RAIL CROSSING LOCATIONS ADJUSTED; ISSUED FOR PLANNING APPLICATION	G.H.A.	G.H.A.



A3 SCALE 1:250

Datum: MGA 94, AHD

This document is and shall remain the property of Tasmanian Consulting Service (TCS).
It shall be used only for the purpose for which it was commissioned, and only in accordance with the terms of that commission between TCS and their client.
It shall not be copied, reproduced, or used to furnish any information for any reason without the prior agreement of TCS.
Do not scale. Check all dimensions before commencing on-site. If in doubt, ask...

CENTRAL COAST COUNCIL
PENGUIN FORESHORE - STAGE B
EAST OF SURF CLUB POINT
REMEDIATION AND PROTECTION

RAIL CROSSING 2
PLAN

NOT FOR CONSTRUCTION

Drawing:
9140-108
Issue: P2